

N61165.AR.005059  
CNC CHARLESTON  
5090.3a

WATER WELL RECORDS FOR BUILDING 54 CNC CHARLESTON SC  
09/17/2001  
ENVIRONMENTAL ENTERPRISE GROUP



Environmental Enterprise Group, Inc.  
1949 Avenue D  
North Charleston, SC 29405-2106  
TEL (843) 202-8008  
FAX (843) 202-8001  
<http://www.eeginc.net>

September 17, 2001  
Ser 214

Water Monitoring, Assessment &  
Protection Division

Mr. Michael Bishop  
Bureau of Water  
2600 Bull Street  
Columbia, SC 29201-1708

Re: Monitoring Wells abandoned on Charleston Naval Complex

Dear Mr. Bishop,

Please find enclosed Water Well Records, DHEC form 1903, for Monitoring Wells that have been abandoned at a UST site associated with former Building 54 in Zone C of the Charleston Naval Complex. A GIS map is being provided to clarify the location of Building 54 on the base. EEG, Inc. was requested to forward these forms for work performed under a contractual agreement with CH2M-Jones, LLC. EEG, Inc. is also forwarding these records to ensure that the abandoned wells have been properly documented, per the request of Mr. Bishop on September 17, 2001.

1. CNC32-MW02
2. CNC32-MW03
3. CNC32-MW04
4. CNC32-MW05
5. CNC32-MW06D

If there are any questions or if more information is needed, please contact J. N. K. Tunstall at (843) 202-8008.


Sincerely,

J. N. K. Tunstall  
President



Encl.: DHEC form 1903, Water Well Records; ArcView base site map

Cc: Mr. Paul Bergstrand, RCRA Hydrology Section, Bureau of Land and Waste Management, 2600 Bull St., Columbia, SC 29201-1708

# Former Building 54 Charleston Naval Complex Charleston, SC

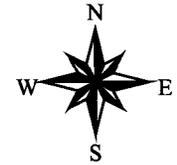

Building 54.  
Shown in red for clarification.

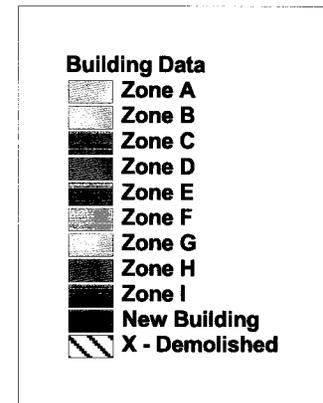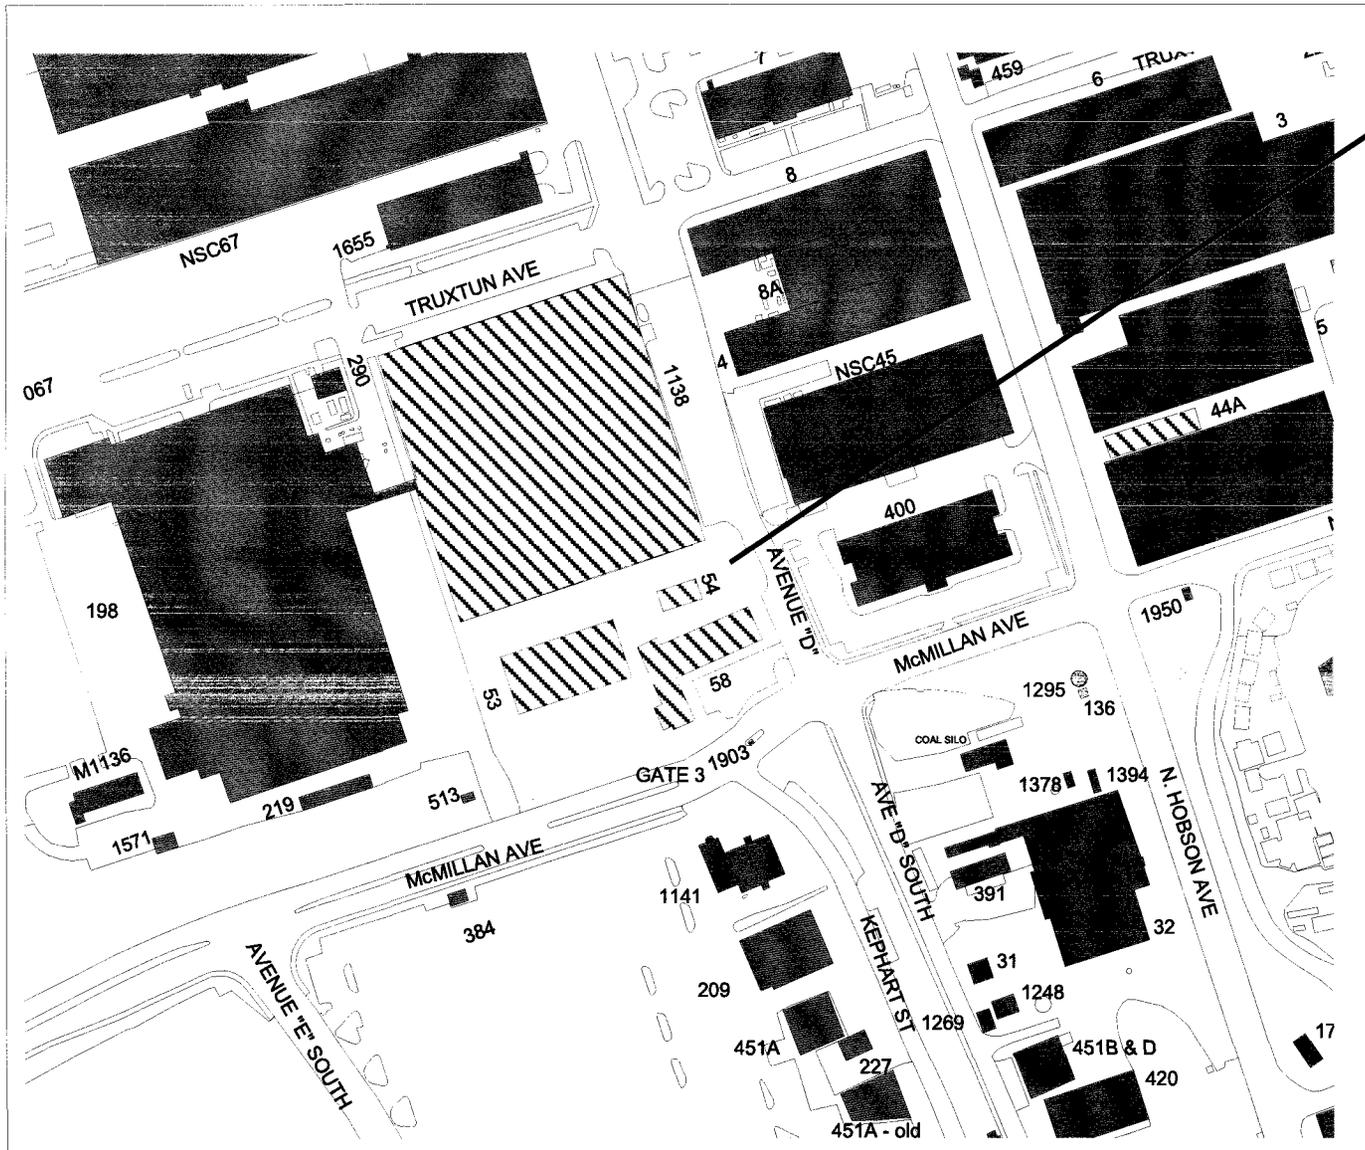


Environmental Enterprise Group, Inc.  
1949 Avenue D  
N. Charleston, SC 29405

Leonard DiAsio  
GIS Developer  
Custom GIS applications.  
Phone: 843.202.8082



ACAD: 0164CM19.dwg 10/22/99 DT

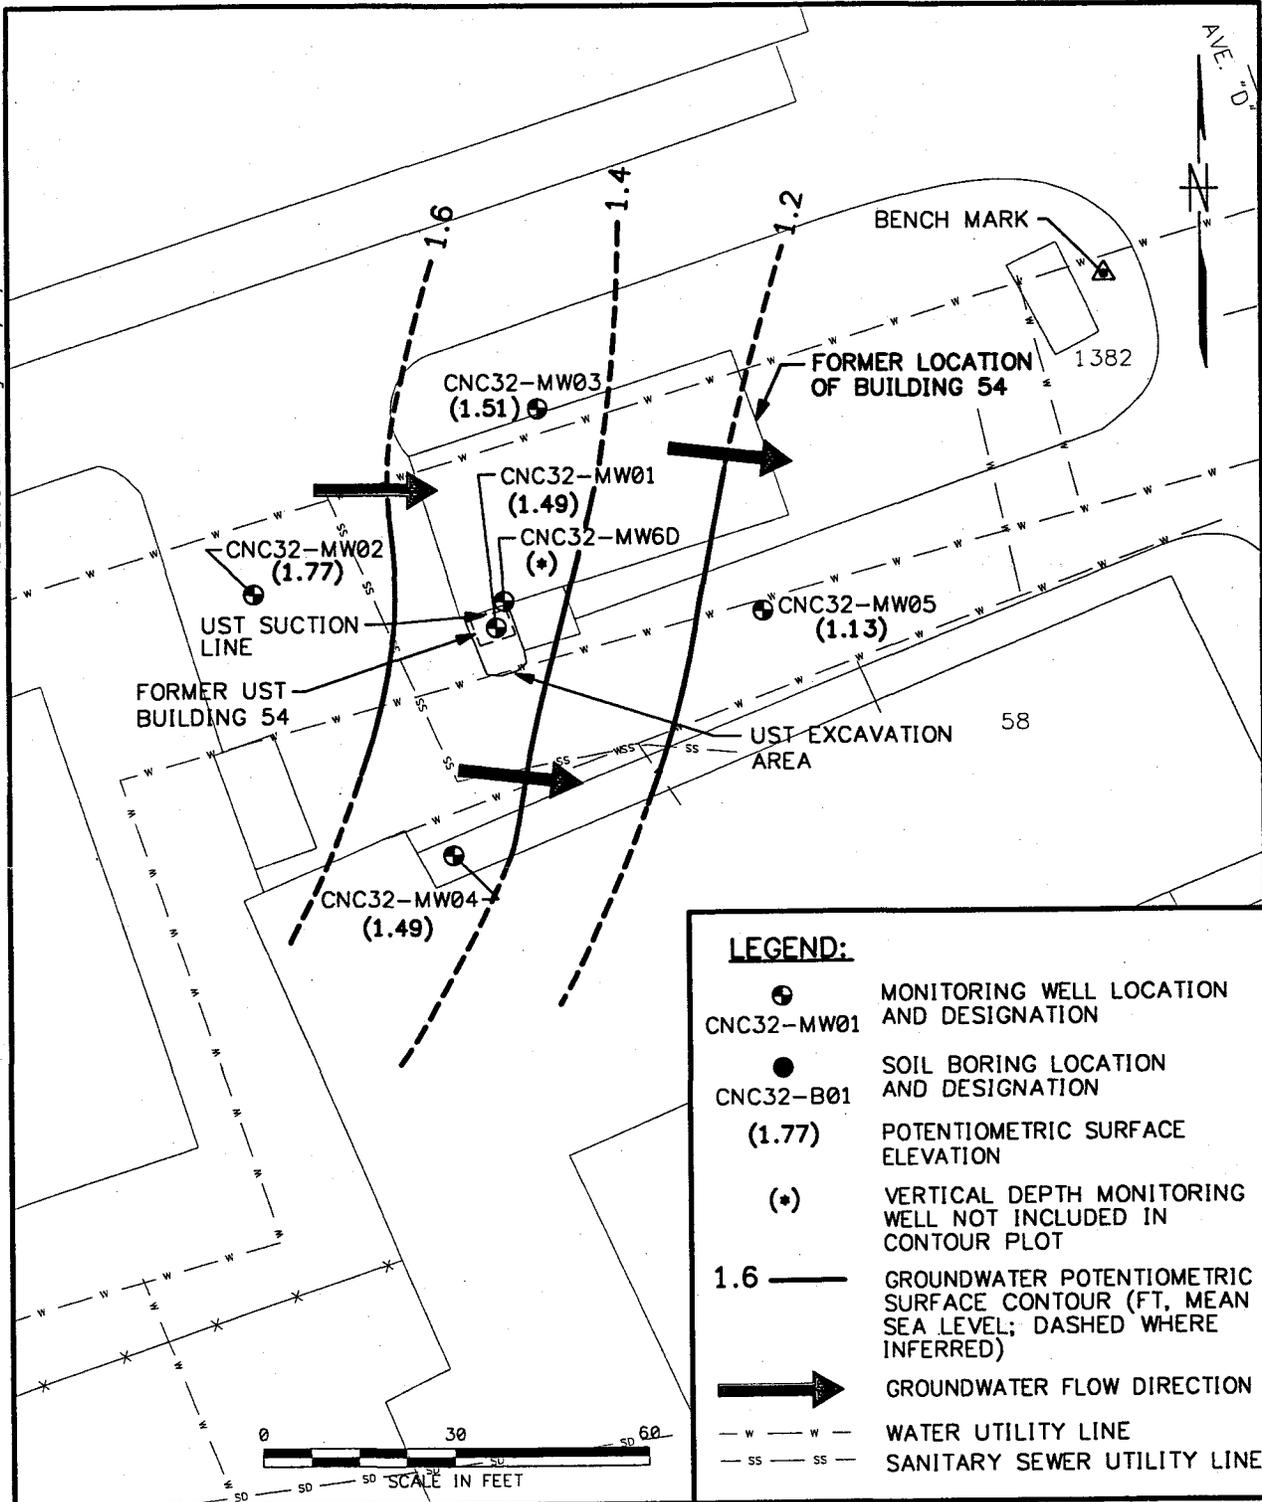

**LEGEND:**

- ⊕ CNC32-MW01 MONITORING WELL LOCATION AND DESIGNATION
- CNC32-B01 SOIL BORING LOCATION AND DESIGNATION
- (1.77) POTENTIOMETRIC SURFACE ELEVATION
- (\*) VERTICAL DEPTH MONITORING WELL NOT INCLUDED IN CONTOUR PLOT
- 1.6 ——— GROUNDWATER POTENTIOMETRIC SURFACE CONTOUR (FT, MEAN SEA LEVEL; DASHED WHERE INFERRED)
- ➔ GROUNDWATER FLOW DIRECTION
- w-w- WATER UTILITY LINE
- ss-ss- SANITARY SEWER UTILITY LINE

DRAWN BY DLT	DATE 10/22/99
CHECKED BY	DATE
COST/SCHED-AREA	
SCALE AS NOTED	




**GROUNDWATER POTENTIOMETRIC MAP**  
 (SEPTEMBER 11, 1999)  
 SITE 32, BUILDING 54  
 ZONE C, CHARLESTON NAVAL COMPLEX  
 NORTH CHARLESTON, SOUTH CAROLINA

CONTRACT NO. 0164	
APPROVED BY	DATE
APPROVED BY	DATE
DRAWING NO. FIGURE 6	REV. 0



ACAD: 01.64GM19.dwg 10/22/99 DT

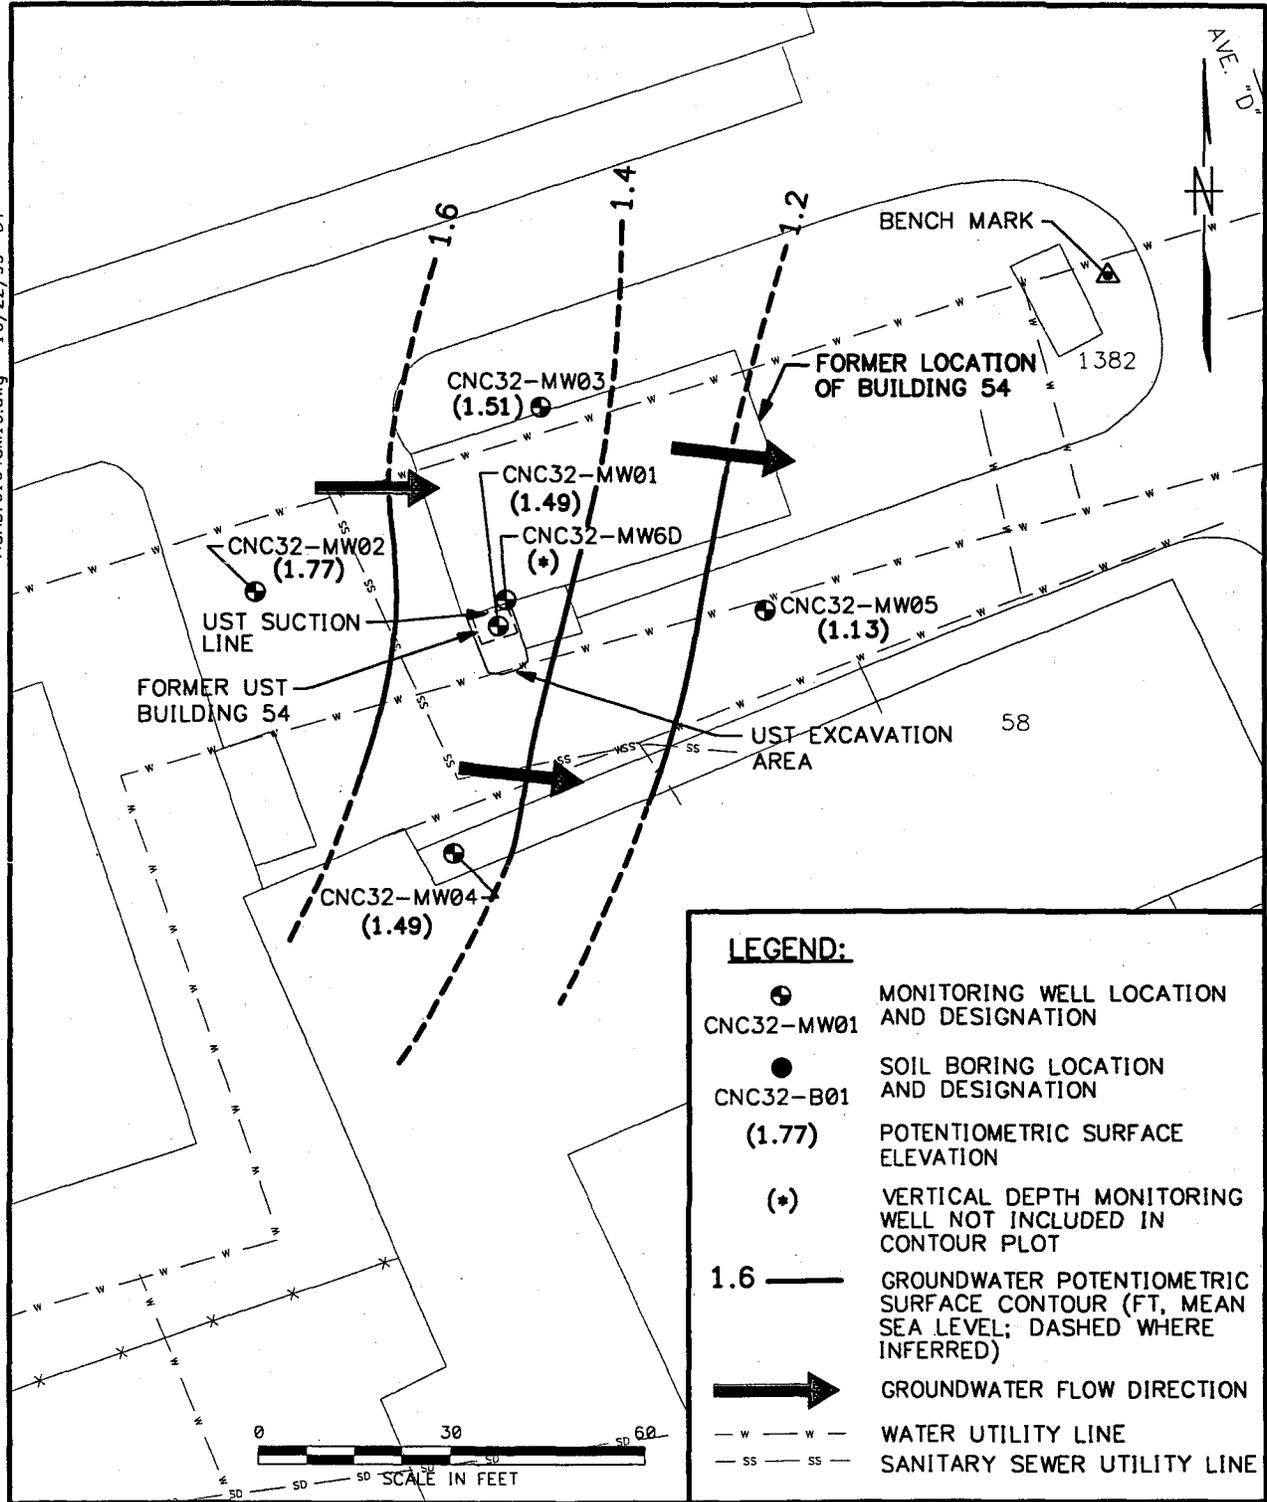

**LEGEND:**

- ⊕ CNC32-MW01 MONITORING WELL LOCATION AND DESIGNATION
- CNC32-B01 SOIL BORING LOCATION AND DESIGNATION
- (1.77) POTENTIOMETRIC SURFACE ELEVATION
- (\*) VERTICAL DEPTH MONITORING WELL NOT INCLUDED IN CONTOUR PLOT
- 1.6 ——— GROUNDWATER POTENTIOMETRIC SURFACE CONTOUR (FT, MEAN SEA LEVEL; DASHED WHERE INFERRED)
- ➔ GROUNDWATER FLOW DIRECTION
- W - - - - WATER UTILITY LINE
- SS - - - - SANITARY SEWER UTILITY LINE

DRAWN BY DLT	DATE 10/22/99
CHECKED BY	DATE
COST/SCHED-AREA	
SCALE AS NOTED	




**GROUNDWATER POTENTIOMETRIC MAP**  
 (SEPTEMBER 11, 1999)  
 SITE 32, BUILDING 54  
 ZONE C, CHARLESTON NAVAL COMPLEX  
 NORTH CHARLESTON, SOUTH CAROLINA

CONTRACT NO. 0164	
APPROVED BY	DATE
APPROVED BY	DATE
DRAWING NO. FIGURE 6	REV. 0



ACAD:0164GM19.dwg 10/22/99 DT

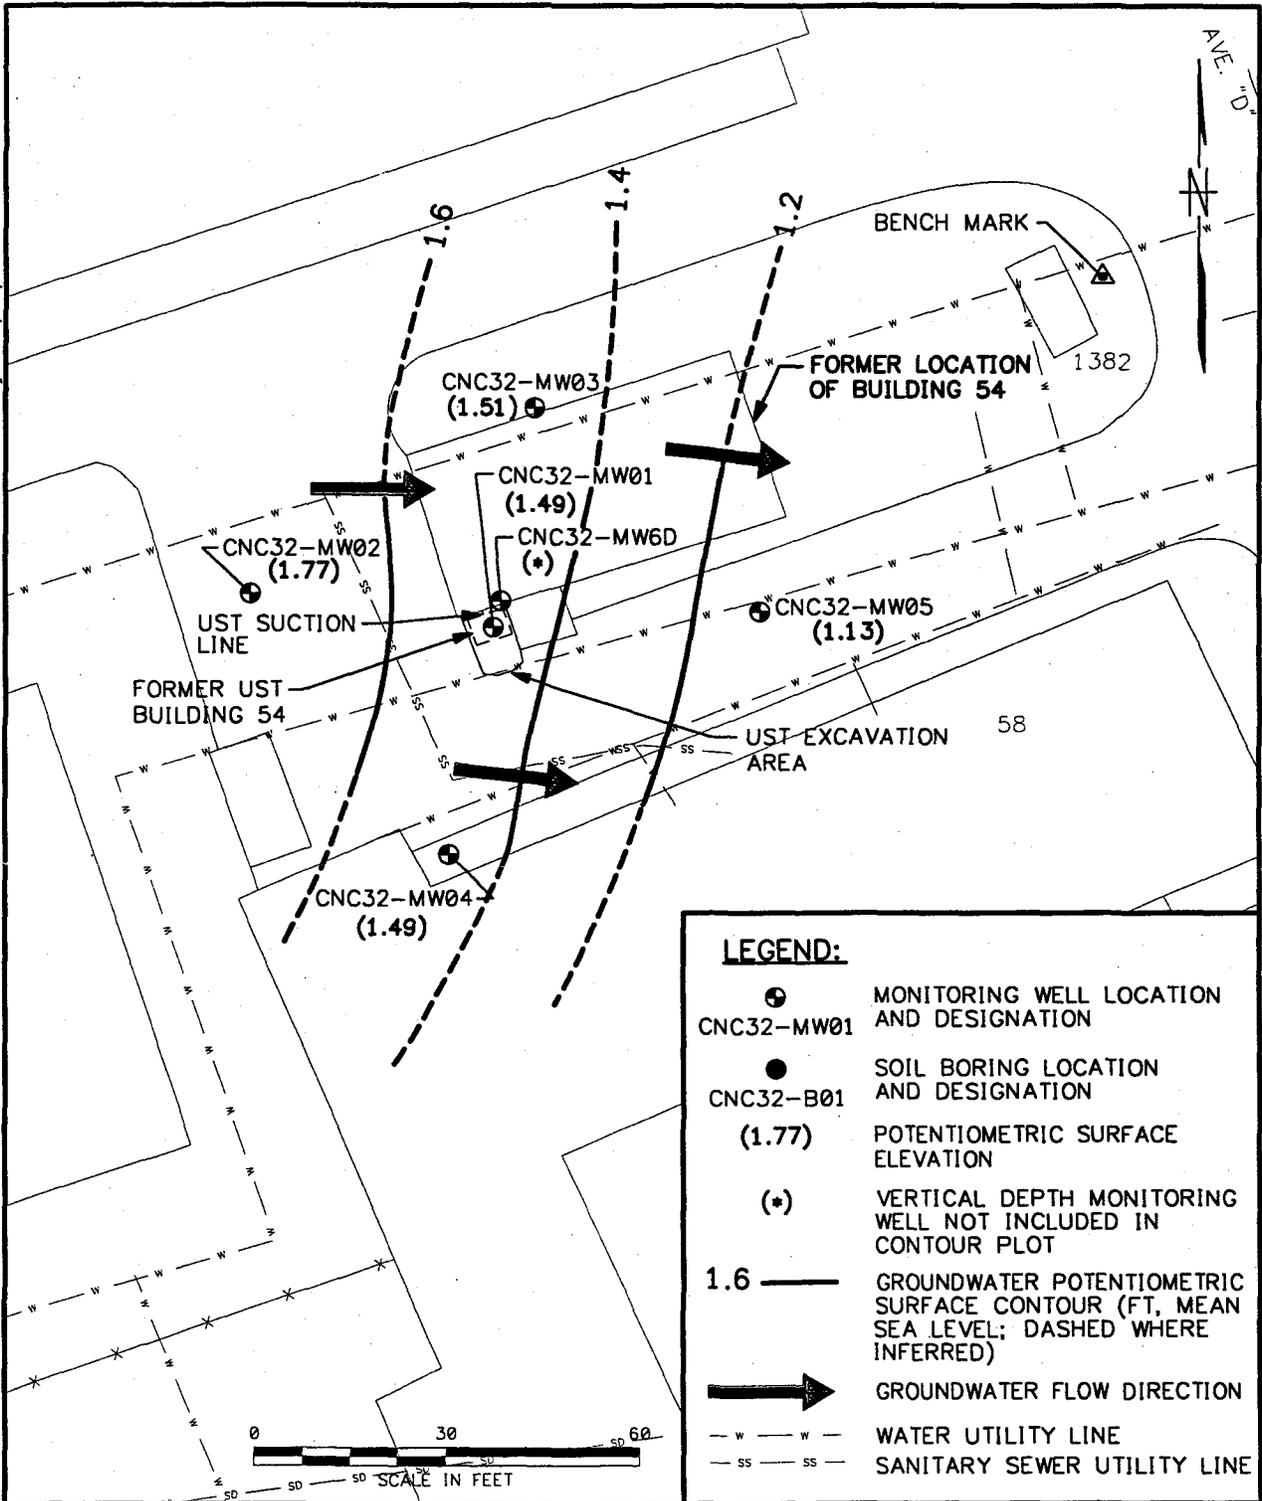

**LEGEND:**

- CNC32-MW01 MONITORING WELL LOCATION AND DESIGNATION
- CNC32-B01 SOIL BORING LOCATION AND DESIGNATION
- (1.77) POTENTIOMETRIC SURFACE ELEVATION
- (\*) VERTICAL DEPTH MONITORING WELL NOT INCLUDED IN CONTOUR PLOT
- 1.6 ——— GROUNDWATER POTENTIOMETRIC SURFACE CONTOUR (FT, MEAN SEA LEVEL; DASHED WHERE INFERRED)
- ➔ GROUNDWATER FLOW DIRECTION
- w-w- WATER UTILITY LINE
- ss-ss- SANITARY SEWER UTILITY LINE

DRAWN BY DLT	DATE 10/22/99
CHECKED BY	DATE
COST/SCHED-AREA	
SCALE AS NOTED	




**GROUNDWATER POTENTIOMETRIC MAP**  
 (SEPTEMBER 11, 1999)  
 SITE 32, BUILDING 54  
 ZONE C, CHARLESTON NAVAL COMPLEX  
 NORTH CHARLESTON, SOUTH CAROLINA

CONTRACT NO. 0164	
APPROVED BY	DATE
APPROVED BY	DATE
DRAWING NO. FIGURE 6	REV. 0



ACAD:0164GM19.dwg 10/22/99 DT

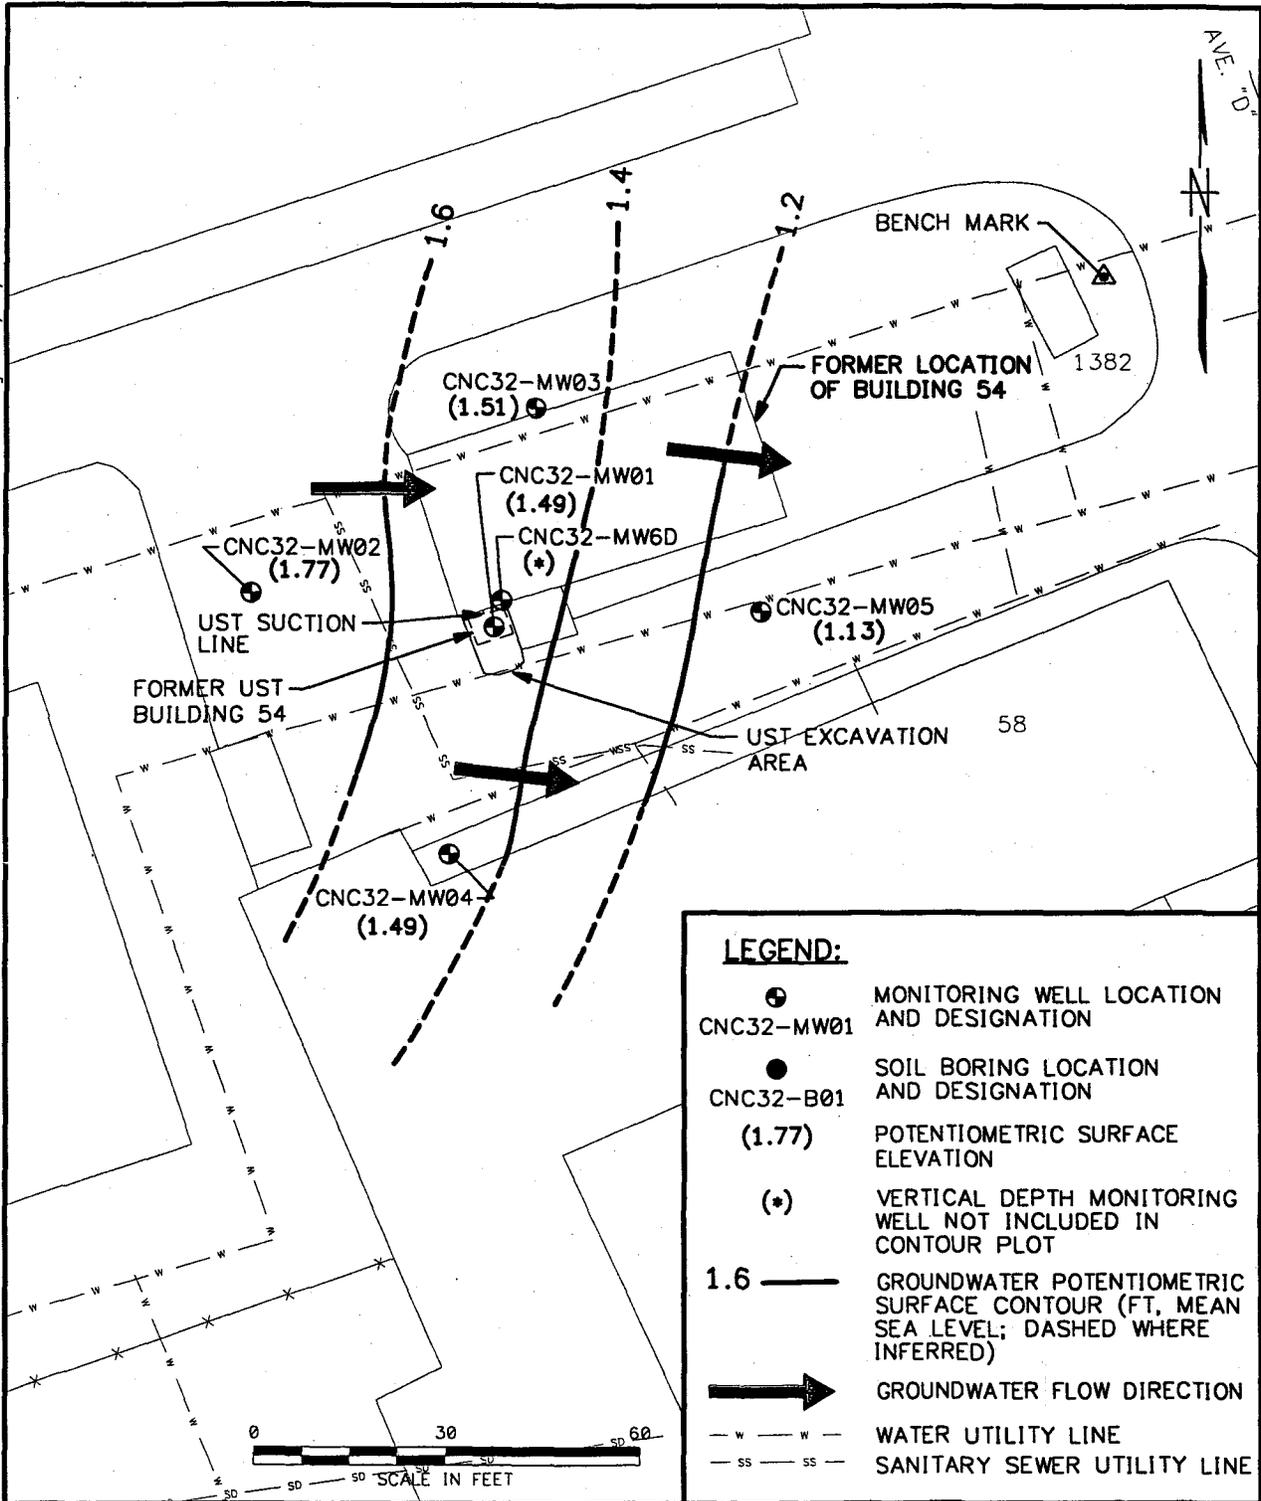

**LEGEND:**

- CNC32-MW01 MONITORING WELL LOCATION AND DESIGNATION
- CNC32-B01 SOIL BORING LOCATION AND DESIGNATION
- (1.77) POTENTIOMETRIC SURFACE ELEVATION
- (\*) VERTICAL DEPTH MONITORING WELL NOT INCLUDED IN CONTOUR PLOT
- 1.6 ——— GROUNDWATER POTENTIOMETRIC SURFACE CONTOUR (FT, MEAN SEA LEVEL; DASHED WHERE INFERRED)
- ➔ GROUNDWATER FLOW DIRECTION
- w-w- WATER UTILITY LINE
- ss-ss- SANITARY SEWER UTILITY LINE

DRAWN BY	DATE
DLT	10/22/99
CHECKED BY	DATE
COST/SCHED-AREA	
SCALE	
AS NOTED	




**GROUNDWATER POTENTIOMETRIC MAP**  
 (SEPTEMBER 11, 1999)  
 SITE 32, BUILDING 54  
 ZONE C, CHARLESTON NAVAL COMPLEX  
 NORTH CHARLESTON, SOUTH CAROLINA

CONTRACT NO.	
0164	
APPROVED BY	DATE
APPROVED BY	DATE
DRAWING NO.	REV.
FIGURE 6	0



ACAD:0164GM19.dwg 10/22/99 DT

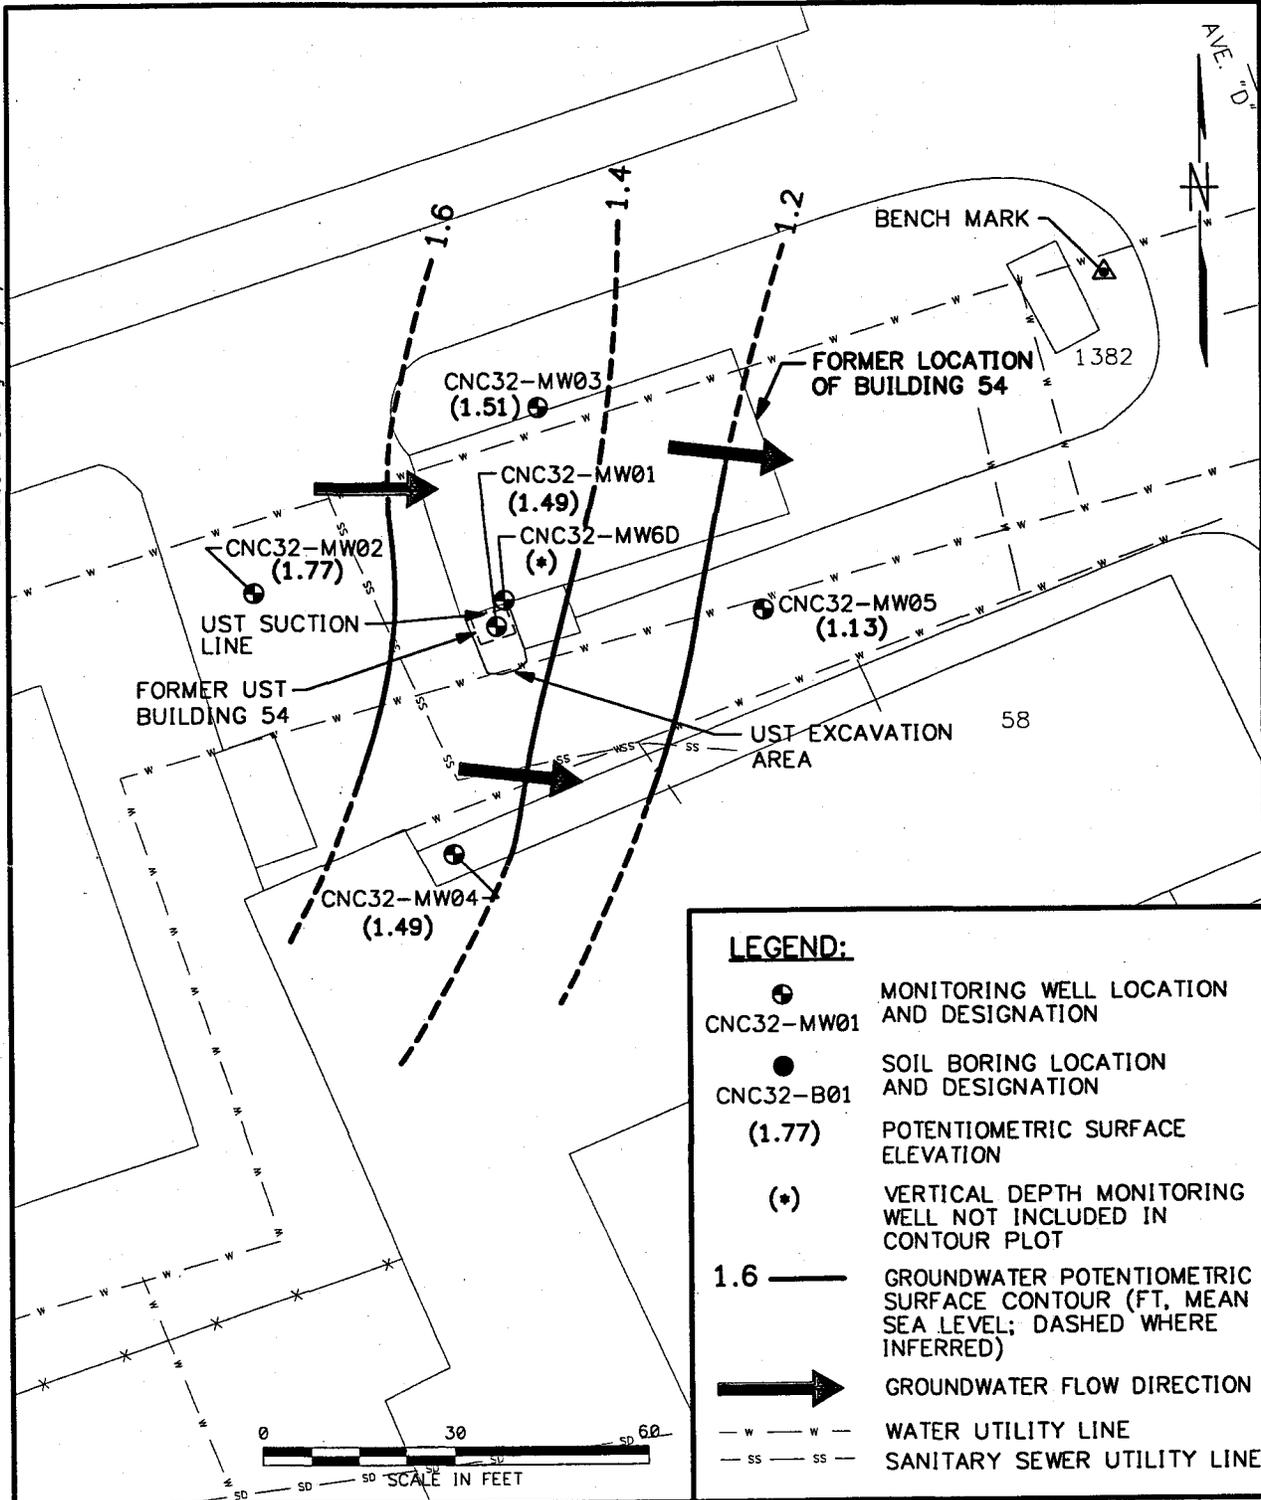

**LEGEND:**

- CNC32-MW01 MONITORING WELL LOCATION AND DESIGNATION
- CNC32-B01 SOIL BORING LOCATION AND DESIGNATION
- (1.77) POTENTIOMETRIC SURFACE ELEVATION
- (\*) VERTICAL DEPTH MONITORING WELL NOT INCLUDED IN CONTOUR PLOT
- 1.6 ——— GROUNDWATER POTENTIOMETRIC SURFACE CONTOUR (FT, MEAN SEA LEVEL; DASHED WHERE INFERRED)
- ➔ GROUNDWATER FLOW DIRECTION
- w-w- WATER UTILITY LINE
- ss-ss- SANITARY SEWER UTILITY LINE

DRAWN BY	DATE
DLT	10/22/99
CHECKED BY	DATE
COST/SCHED-AREA	
SCALE AS NOTED	



**GROUNDWATER POTENTIOMETRIC MAP**  
 (SEPTEMBER 11, 1999)  
 SITE 32, BUILDING 54  
 ZONE C, CHARLESTON NAVAL COMPLEX  
 NORTH CHARLESTON, SOUTH CAROLINA

CONTRACT NO. 0164	
APPROVED BY	DATE
APPROVED BY	DATE
DRAWING NO. FIGURE 6	REV. 0