

CF Braun Engineering Corporation

(412) 921-7090
FAX (412) 921-4040

C-49-10-5-323

October 31, 1995

Project Number 0206

Mr. Jim Colter (Code 1823)
Remedial Project Manager
Northern Division
Naval Facilities Engineering Command
10 industrial Highway, MS #82
Lester, Pennsylvania 19113

Reference: CLEAN Contract N62472-90-D-1298
Contract Task Order Number 0138

Subject: RFA Work Plan Addendum (October 1995)
NWIRP Calverton, New York

Mr. Colter:

Please find enclosed a copy of Figure Number 1-2 of the subject work plan. The figure was inadvertently missing from the work plan. Copies of the figure have also been sent to the TRC members, as indicated on your original transmittal letter.

If you have any questions regarding this matter, please feel free to call me at (412) 921-8375.

Sincerely,



David D. Brayack, P.E.
Project Manager

DDB/dt

Enclosure

cc: Mr. R. Boucher, NORTHDIV (w/o attachment)
Mr. D. Rule, NORTHDIV (w/o attachment)
Mr. J. Trepanowski, CF Braun
Mr. D. Hutson, CF Braun
Mr. J. Farrell, CF Braun (w/o attachment)
File 0206

C-49-10-5-323

October 31, 1995

Page 2

Distribution:

DLA/DPRO, Abe Kern (2 Copies)

Grumman Aerospace Corporation, John Ohlmann

Geraghty and Miller, Carlo San Giovanni

Suffolk County Department of Health, James Pim (2 copies)

Naval Air Systems Command, Martin Simonson

NYSDEC (Albany), Jeff McCullough (3 copies)

NYSDEC (Stony Brook), Robert Becherer

NYS Department of Health, Tim Vickerson

EPA Region II, Carol Stein (2 copies)


EPA Region II, Mary Logan (2 copies)

The Nature Conservancy, Marilyn Jordan

The Nature Conservancy, Stuart Lowrie

Town of Riverhead, Andrea Lohneiss

National Response Corporation, Mark Miller

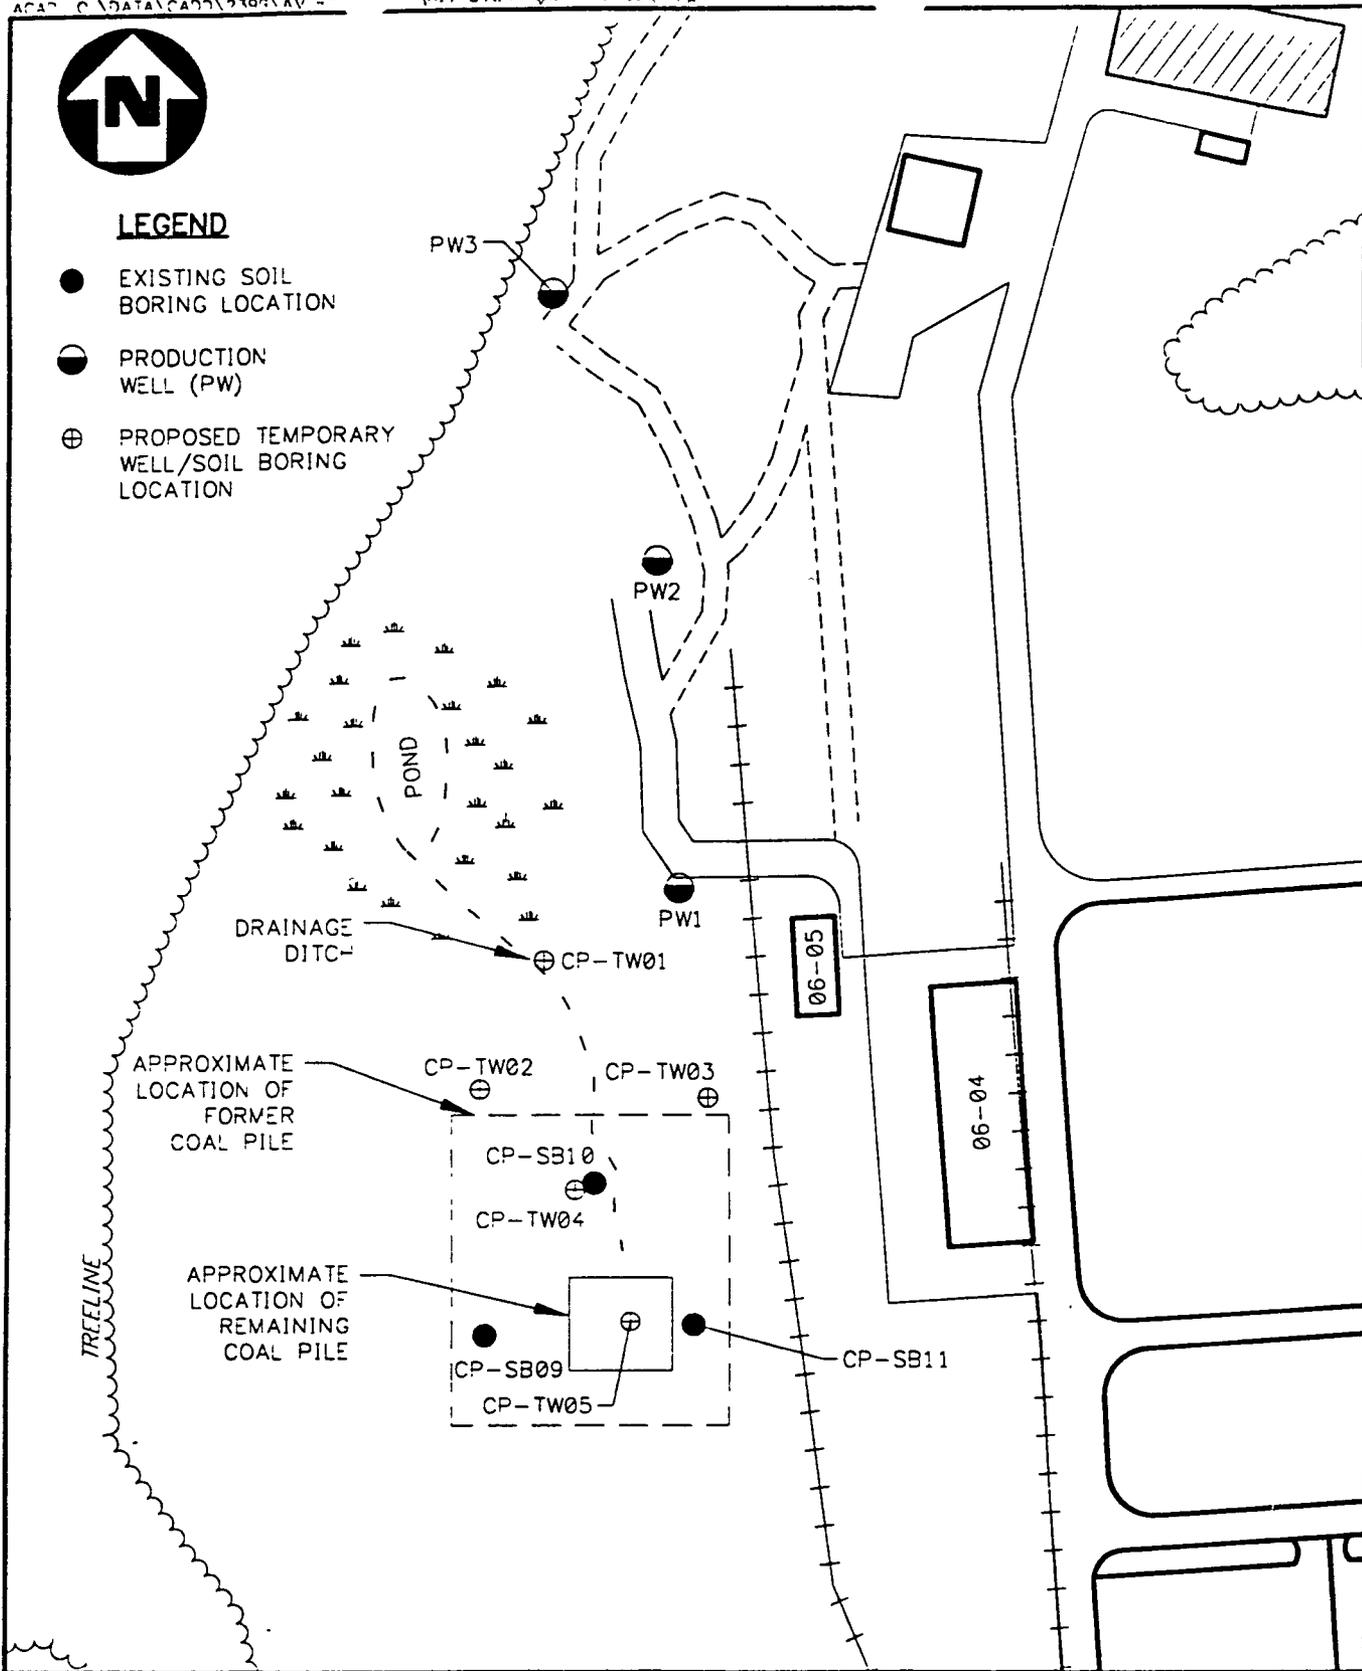

APPROXIMATE SCALE 1" = 250'

EXISTING AND PROPOSED SAMPLING LOCATIONS
SITE 8 - COAL PILE STORAGE AREA
RFA ADDENDUM
NWIRP, CALVERTON, NEW YORK

FIGURE 1-2

C.F. BRAUN
ENGINEERING CORP.