



DEPARTMENT OF THE NAVY

ATLANTIC DIVISION
NAVAL FACILITIES ENGINEERING COMMAND

1510 GILBERT ST
NORFOLK, VA 23511-2699

09.01-6/11/98-00767
TELEPHONE NO

445-2366
IN REPLY REFER TO

PI-0325
241JB

11 JUN 1998

Mr. Lionel Brown
Department of Public Works
City of Norfolk
310 Cumberland Street
P.O. Box 1080
Norfolk, VA 23501

Dear Mr. Brown:

Please refer to our recent conversations and exchanges of FAXed material as they pertained to the Navy's requirement to install, operate and maintain ground water monitoring wells in the City Right-of-Way along Glendale Avenue east of Hampton Boulevard.

Enclosed is an executed copy of the Permit with attachments for your records. We have assigned File Number PI-0325 and Contract Number N62470-98-RP-00107 to this document. Please refer to the file number should you have any questions or comments regarding the Permit.

Thank you for your assistance in completing this in such a timely manner.

Sincerely,

Janice C. Bradley
JANICE C. BRADLEY

Realty Specialist
Operations Branch A
Real Estate Division
Real Estate Contracting Officer
By direction of the Commander

Enclosure

Copy to:
COMNAVBASE, Norfolk (N44, N452B)
NAVSTA, Norfolk (N52)
LANTNAVFACENGCOM (18224)

Quality Performance ... Quality Results

City of Norfolk
Department of Public Works
Division of Transportation
Other Construction Permit

Owner(s)/Authorized Agent: DEPARTMENT OF THE NAVY Phone: (757) 322-4931

NAVAL FACILITIES ENGINEERING COMMAND

Street Address: REALTY SPECIALIST JANICE C. BRADLEY

NORFOLK VA 23511269

Work Site: 500 GLENDALE AV

Description of Work/Construction:

Site Plan is attached/in file.

Conditions: INSTALL TWO GROUND MONITORING WELLS IN GLENDALE AVE IMMEDIATELY EAST OF BOUSH CREEK AVE.

I, the undersigned, agree that all work shall be performed in accordance with the codes and regulations of the City of Norfolk, and the approved specifications, details within days from the date of this permit. Once the work has actually begun in the public right-of-way, it shall be carried out as expeditiously as possible. This permit is also subject to the following conditions:

- (1) The applicant is responsible for the proper execution of the work in its entirety. All vehicular and pedestrian traffic control shall be in accordance with the Manual on Uniform Traffic Control Devices. Restoration of the public right-of-way or any utilities therein, clean-up, safety precautions during construction, and assumption of liability for all suits and actions arising from the performance of said work shall be borne by the permittee.
(2) The property owner is responsible for maintenance of the work after completion and its removal when it is no longer functional.
(3) All improvements pertinent to access control, pavements, and drainage shown on the approved site plan must be provided.
(4) When work is necessary within the dripline (outer edge of branches) of any public tree, this permit must be co-signed by the City Forester before it becomes valid. The City Forester is located at 2839 Dana Street and can be reached at 441-2435.
(5) Violation of any permit condition will be reasonable cause for revocation.

I have read this entire permit and agree to adhere to all conditions.

Owner: JANICE C. BRADLEY REAL ESTATE CONTRACTING OFFICER (Print) Owner's Name: Janice C. Bradley Signature
ATLANTIC DIVISION, NAVAL FACILITIES ENGINEERING COMMAND For Department Use Only




Table with permit fees: Permit Fee: \$ 0.00, Other Cost: \$ 0.00, Total: \$ 0.00. Includes fields for Approved By, Inspected By, and Date (06/01/98).

This permit is not valid unless signed by the property owner or authorized agent and approved by the Director of Public Works.

WORK AUTHORIZED BY THIS PERMIT IS SUBJECT TO INSPECTION BY THE DEPARTMENT OF PUBLIC WORKS. CALL *664-4600 * 48 HOURS PRIOR TO POURING FOR INSPECTION.


Work done under a temporary permit is not considered a permanent improvement. It may be removed by the owner or the City at the owner's expense. Any damage or unapproved alterations to the public right-of-way will be repaired at the owner's expense. Under City Code 42.9 (D) "All such driveway shall be constructed under the supervision of the Director of Public Works subject to such conditions as he may prescribe as to materials used and manner of construction and all paving and repaving when necessary, shall be done at the expense of the person receiving such permit. If a sidewalk is crossed by such driveway, it shall be the duty of the owner of such driveway to keep the sidewalk in good repair at his own expense. When any such driveway is discontinued, the owner of the abutting property shall remove it, if it is on City property and shall restore any such sidewalk and curbing, if the curbing was lowered to accommodate the driveway, in accordance with the established street and sidewalk pattern."

EROSION AND SEDIMENT CONTROL - This permit shall serve as the land disturbing activity permit as required by City Code Chapter 15 - "Erosion and Sediment Control." This permit authorizes land disturbing activities within areas shown on the attached site plan. Prior to commencing land disturbing activities in areas other than indicated on these plans, the contractor shall submit a supplementary or additional erosion control plan for review and approval by the City.

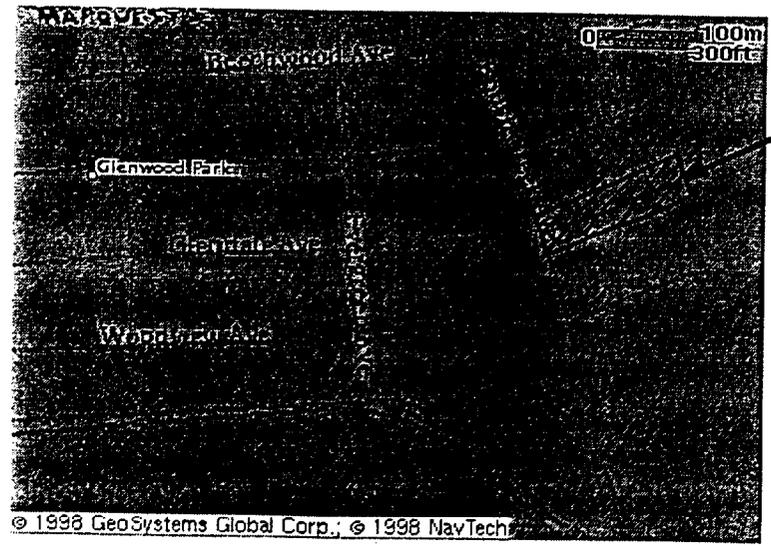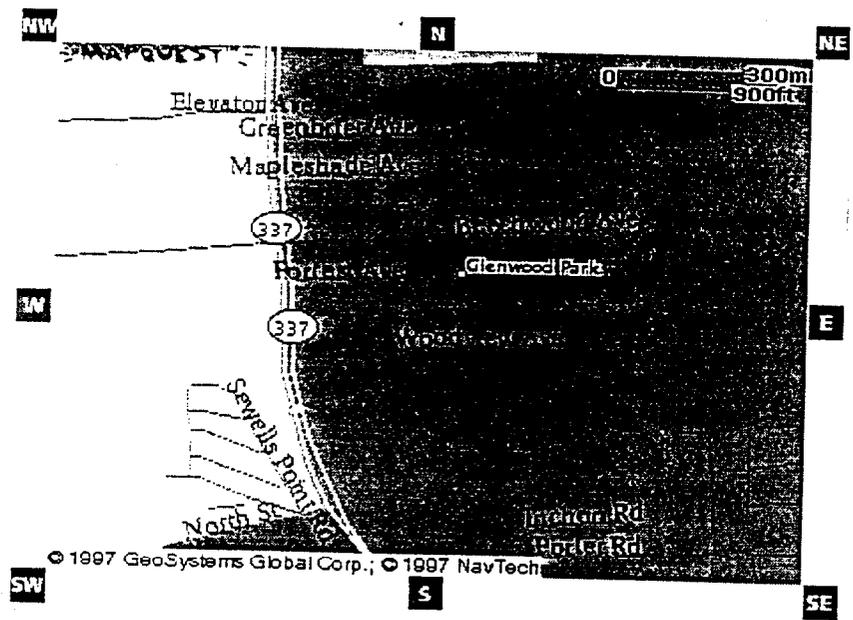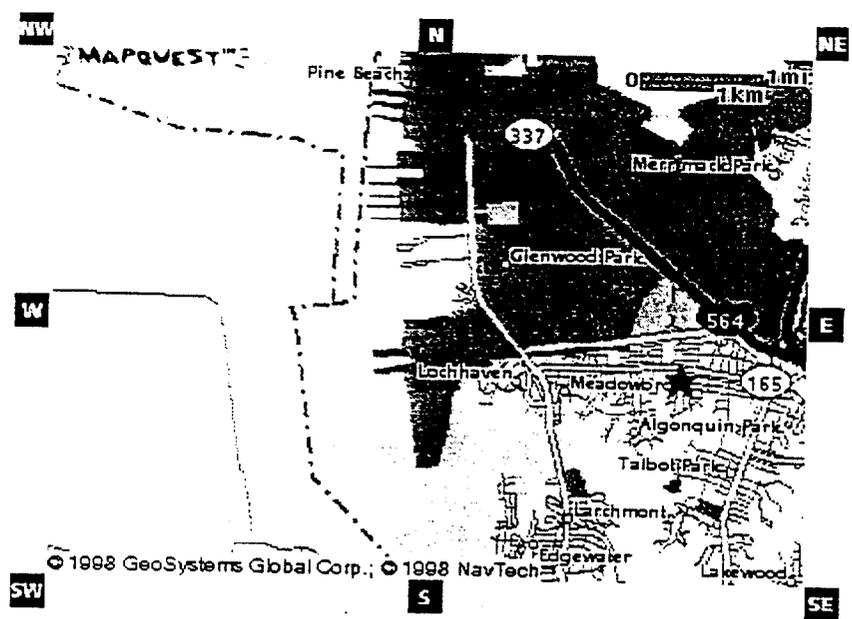

Proposed location of groundwater monitoring

Enclosure (1)

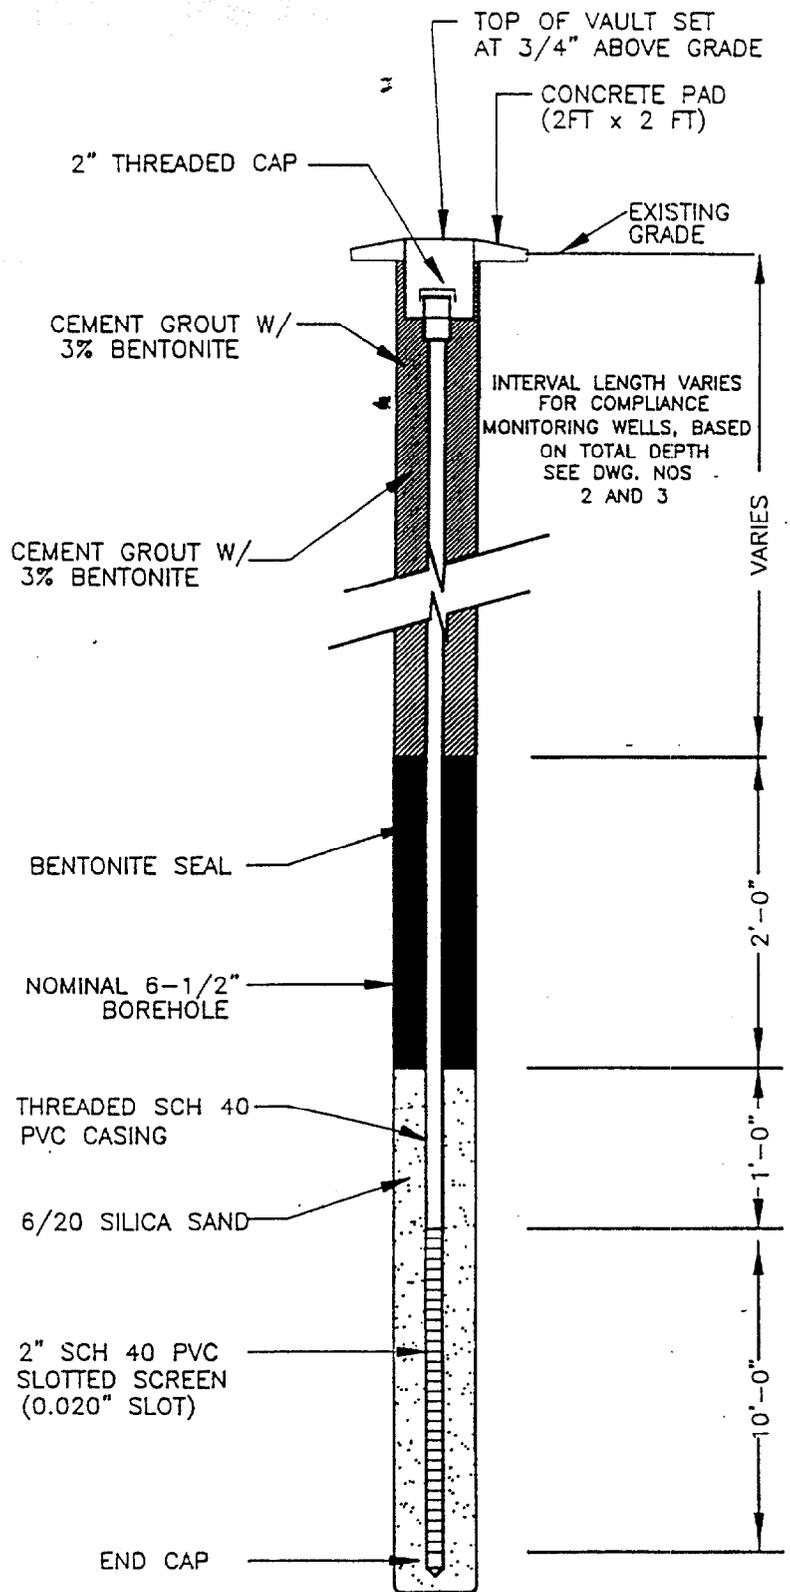

TYPICAL MONITORING WELL CONSTRUCTION DETAIL

(NOT TO SCALE)

Enclosure (2)