

N61165.AR.005002
CNC CHARLESTON
5090.3a

CHICORA TANK FARM RAPID ASSESSMENT PLAN CNC CHARLESTON SC
01/01/1999
NAVFAC SOUTHERN

**Rapid Assessment Plan
Chicora Tank Farm**

Facility ID #: N/A Facility Name: CNC, CHICORA TANK FARM

Site Maps

1. Attach a copy of the relevant portion of the USGS topographic map showing the site location.
2. Prepare a site base map. This map must be accurately scaled, but does not need to be surveyed. The map must include the following:

North arrow	Legend with facility name and address, Site ID number, date, and a bar scale
Location of property lines	Streets or highways (indicate names and numbers)
Location of buildings	Identification of located buildings
Paved areas on or adjacent to site	Location of all present and former ASTs and USTs
Previous soil sampling locations	Underground and above ground utilities on or adjacent to site
Previous monitoring well locations	Location of any other potential receptor

Aquifer Characterization (check one and provide explanation for choice)

Pump test: X Slug tests: _____

SPECIFIC CAPACITY TESTS WILL BE PERFORMED TO PROVIDE GROUNDWATER FLOW DATA FOR THE ENTIRE ASSESSMENT AREA.


Small Volume Disposal Type and Method

Soil: INVESTIGATION DERIVED WASTE WILL BE CONTAINERIZED IN 55-GALLON DRUMS AND REMAIN AT THE STAGING AREA UNTIL CHEMICAL ANALYSIS IS COMPLETE. AFTER THE ANALYSIS IS COMPLETE THE DRUMS WILL BE TRANSFERRED TO THE ENVIRONMENTAL DETACHMENT FOR DISPOSAL.

Purge water: SAME AS SOIL.


Additional comments: _____

CHICORA TANK FARM

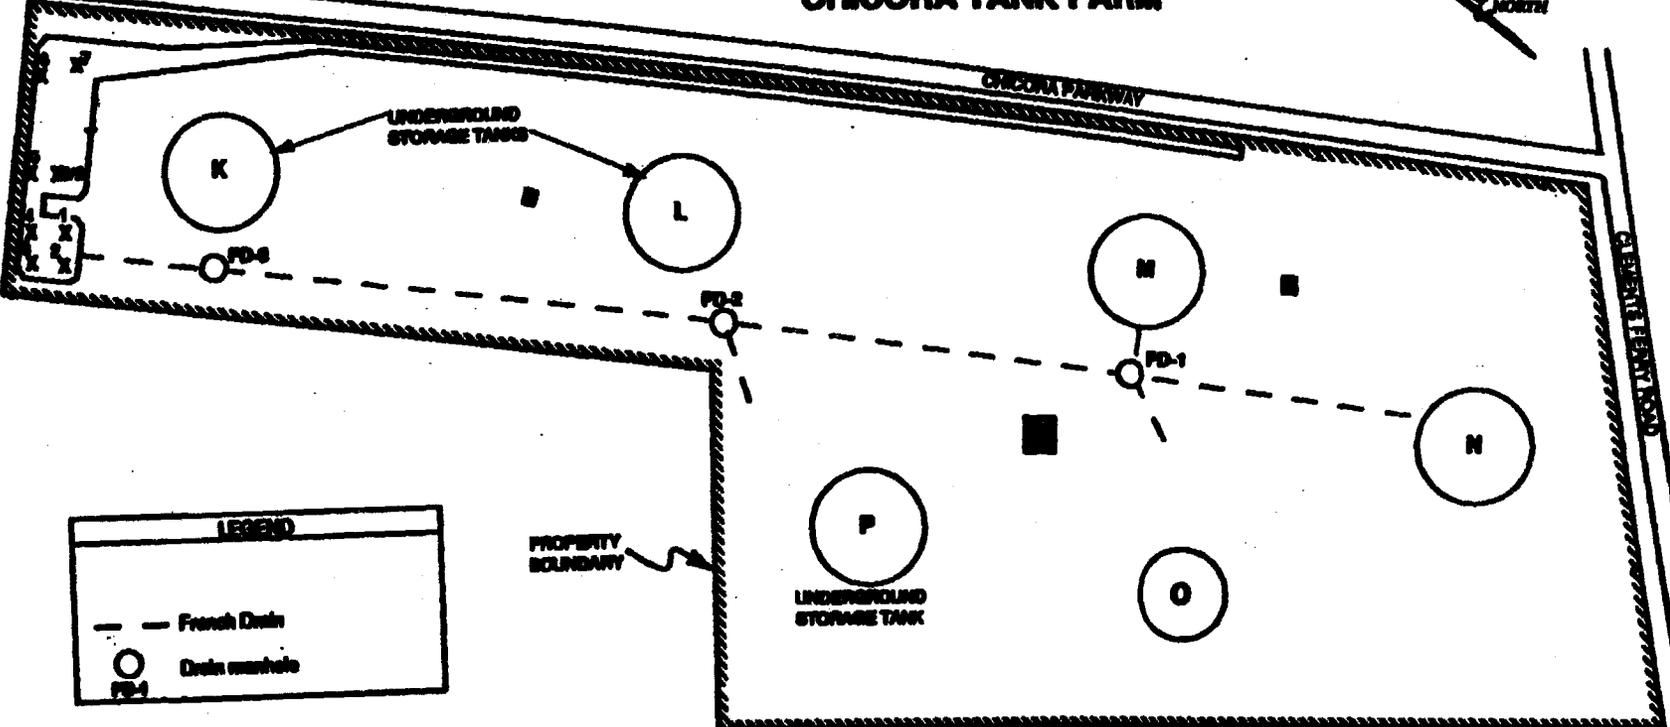

LEGEND	
---	French Drain
○	Drain manhole
FD-1	

PROPERTY BOUNDARY

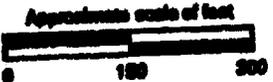

PROPERTY NO. OR ALTERNATE

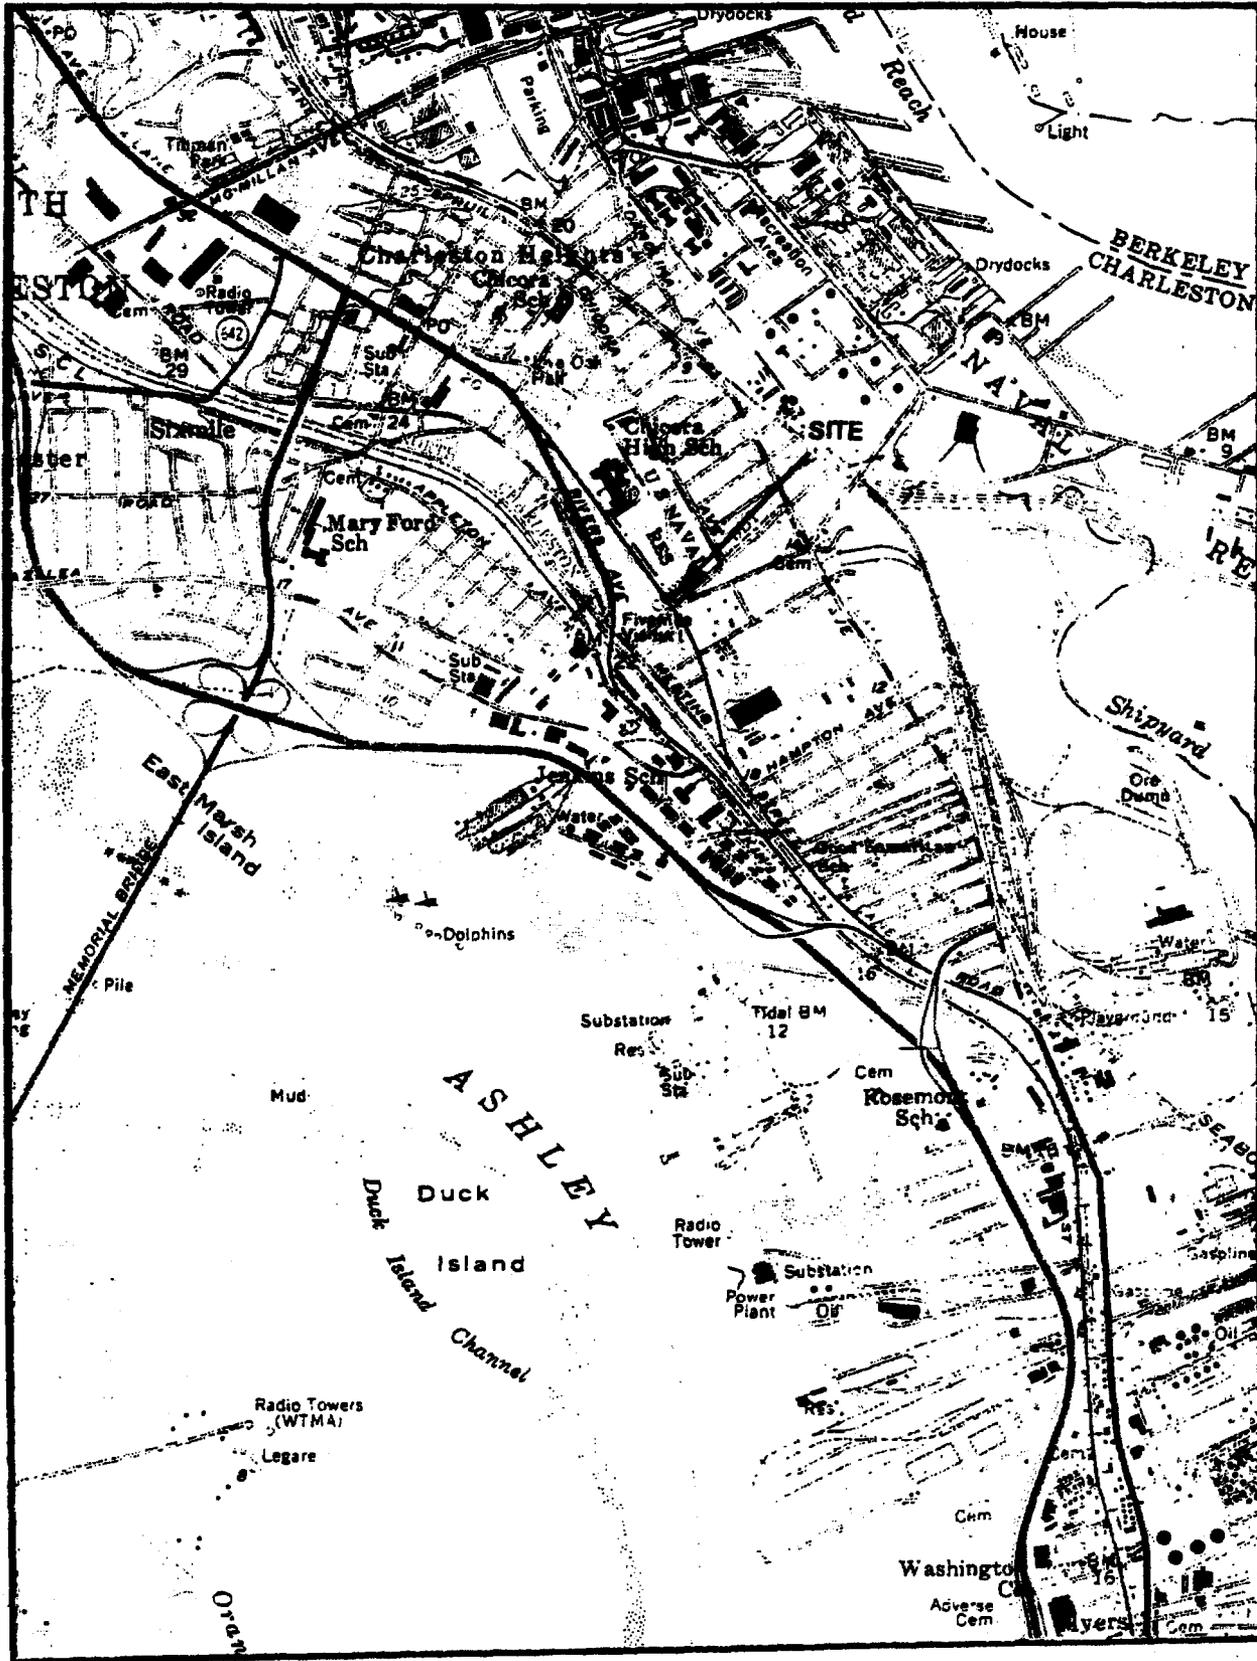


Figure 1-1. Vicinity Map Scale 1:24000
7.5 Minute USGS Charleston, SC Quadrangle.