

N61165.AR.005615
CNC CHARLESTON
5090.3a

WATER WELL RECORDS FOR BUILDING NH-46 CNC CHARLESTON SC
07/24/2002
ENVIRONMENTAL ENTERPRISE GROUP



Environmental Enterprise Group, Inc.
1949 Avenue D
North Charleston, SC 29405-2106
TEL (843) 202-8008
FAX (843) 202-8001
<http://www.eeginc.net>

Water Monitoring, Assessment &
Protection Division

Ser 284
July 24, 2002

Mr. Michael Bishop
Bureau of Water
2600 Bull Street
Columbia, SC 29201-1708

Re: UST Monitoring Wells abandoned at SC DHEC Site #17755 on the Charleston Naval Complex

Dear Mr. Bishop,

Please find enclosed Water Well Records, DHEC form 1903, for the Monitoring Wells listed below that have been abandoned at Building NH-46, a former UST location on the Charleston Naval Complex. EEG, Inc. was requested to forward these forms for work performed under a contractual agreement with CH2M-Jones, LLC.

Site 29 / Building NH-46

SC DHEC # 17755

CNC29-MW01
CNC29-MW02
CNC29-MW03
CNC29-MW04
CNC29-MW05
CNC29-MW06
CNC29-MW07

If there are any questions or if more information is needed, please contact Leonard DiAsio at (843) 202-8082.


Sincerely,

A handwritten signature in cursive script that reads 'Leonard DiAsio'.

Leonard DiAsio

Encl.: DHEC form 1903, Water Well Records


Cc: Mr. Paul Bergstrand, RCRA Hydrology Section, Bureau of Land and Waste Management, 2600 Bull St., Columbia, SC 29201-1708

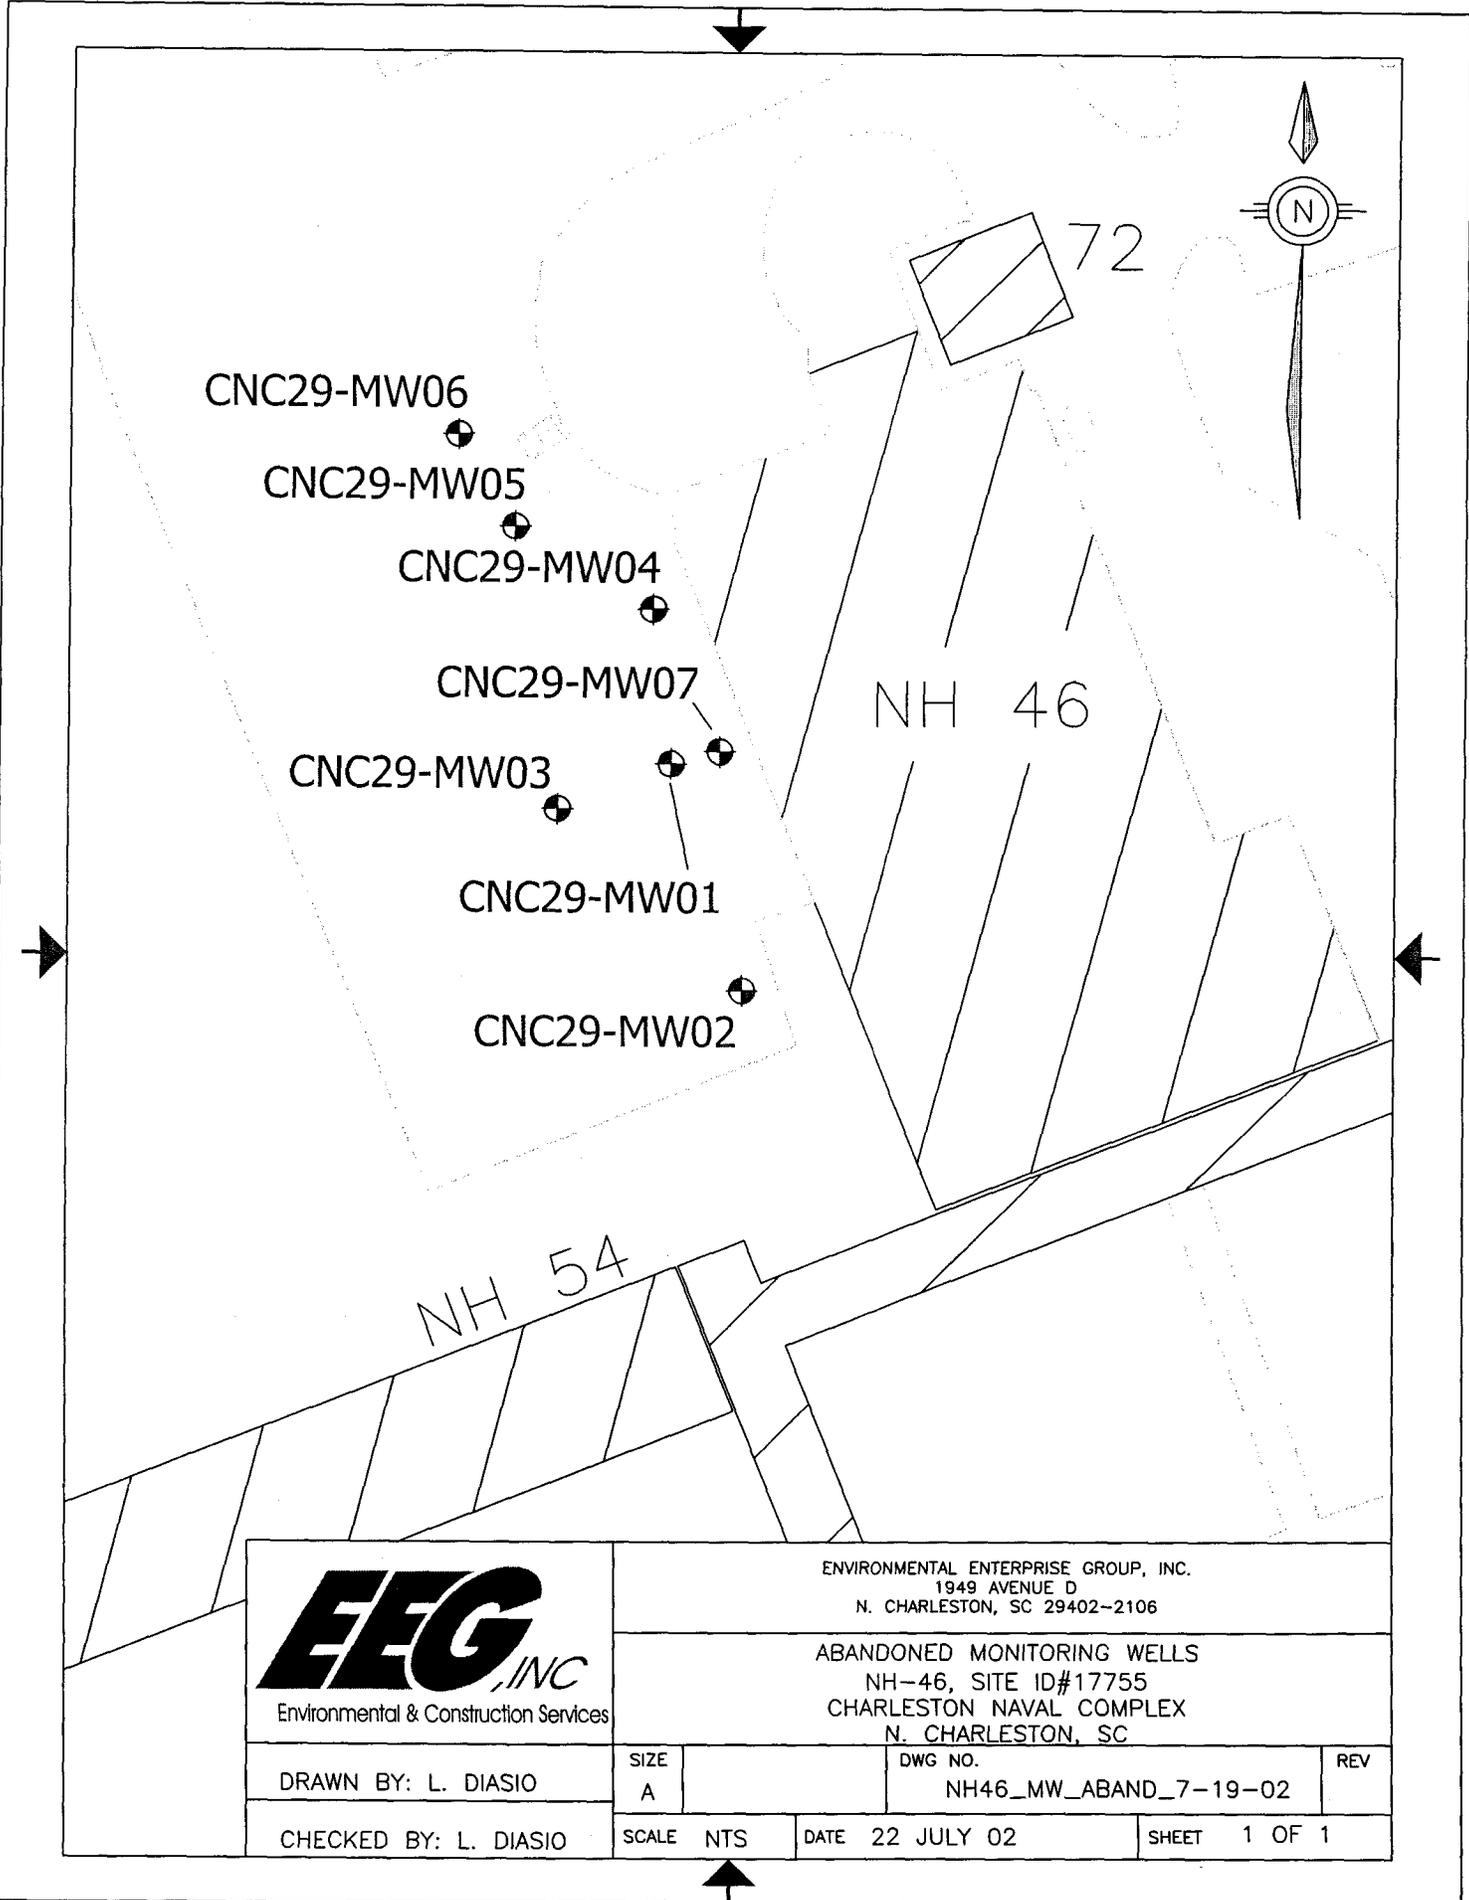

ENVIRONMENTAL ENTERPRISE GROUP, INC.
1949 AVENUE D
N. CHARLESTON, SC 29402-2106

ABANDONED MONITORING WELLS
NH-46, SITE ID#17755
CHARLESTON NAVAL COMPLEX
N. CHARLESTON, SC

DRAWN BY: L. DIASIO	SIZE A	DWG NO. NH46_MW_ABAND_7-19-02	REV
CHECKED BY: L. DIASIO	SCALE NTS	DATE 22 JULY 02	SHEET 1 OF 1

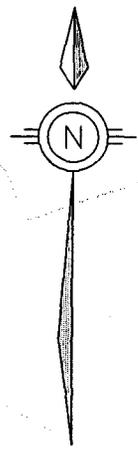

72

CNC29-MW06

CNC29-MW05

CNC29-MW04

CNC29-MW07

CNC29-MW03

CNC29-MW01

CNC29-MW02

NH 46


NH 54



ENVIRONMENTAL ENTERPRISE GROUP, INC.
1949 AVENUE D
N. CHARLESTON, SC 29402-2106

ABANDONED MONITORING WELLS
NH-46, SITE ID#17755
CHARLESTON NAVAL COMPLEX
N. CHARLESTON, SC

DRAWN BY: L. DIASIO	SIZE A	DWG NO. NH46_MW_ABAND_7-19-02	REV
CHECKED BY: L. DIASIO	SCALE NTS	DATE 22 JULY 02	SHEET 1 OF 1

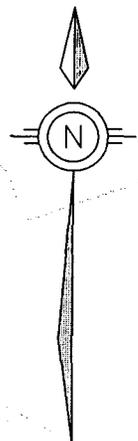

72

CNC29-MW06

CNC29-MW05

CNC29-MW04

CNC29-MW07

CNC29-MW03

CNC29-MW01

CNC29-MW02

NH 46


NH 54



ENVIRONMENTAL ENTERPRISE GROUP, INC.
1949 AVENUE D
N. CHARLESTON, SC 29402-2106

ABANDONED MONITORING WELLS
NH-46, SITE ID#17755
CHARLESTON NAVAL COMPLEX
N. CHARLESTON, SC

DRAWN BY: L. DIASIO	SIZE A	DWG NO. NH46_MW_ABAND_7-19-02	REV
CHECKED BY: L. DIASIO	SCALE NTS	DATE 22 JULY 02	SHEET 1 OF 1

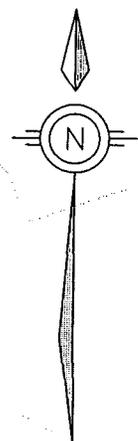

72

CNC29-MW06

CNC29-MW05

CNC29-MW04

CNC29-MW07

CNC29-MW03

CNC29-MW01

CNC29-MW02

NH 46

NH 54



ENVIRONMENTAL ENTERPRISE GROUP, INC.
1949 AVENUE D
N. CHARLESTON, SC 29402-2106

ABANDONED MONITORING WELLS
NH-46, SITE ID#17755
CHARLESTON NAVAL COMPLEX
N. CHARLESTON, SC

DRAWN BY: L. DIASIO

SIZE
A

DWG NO.
NH46_MW_ABAND_7-19-02


REV

CHECKED BY: L. DIASIO

SCALE NTS

DATE 22 JULY 02

SHEET 1 OF 1

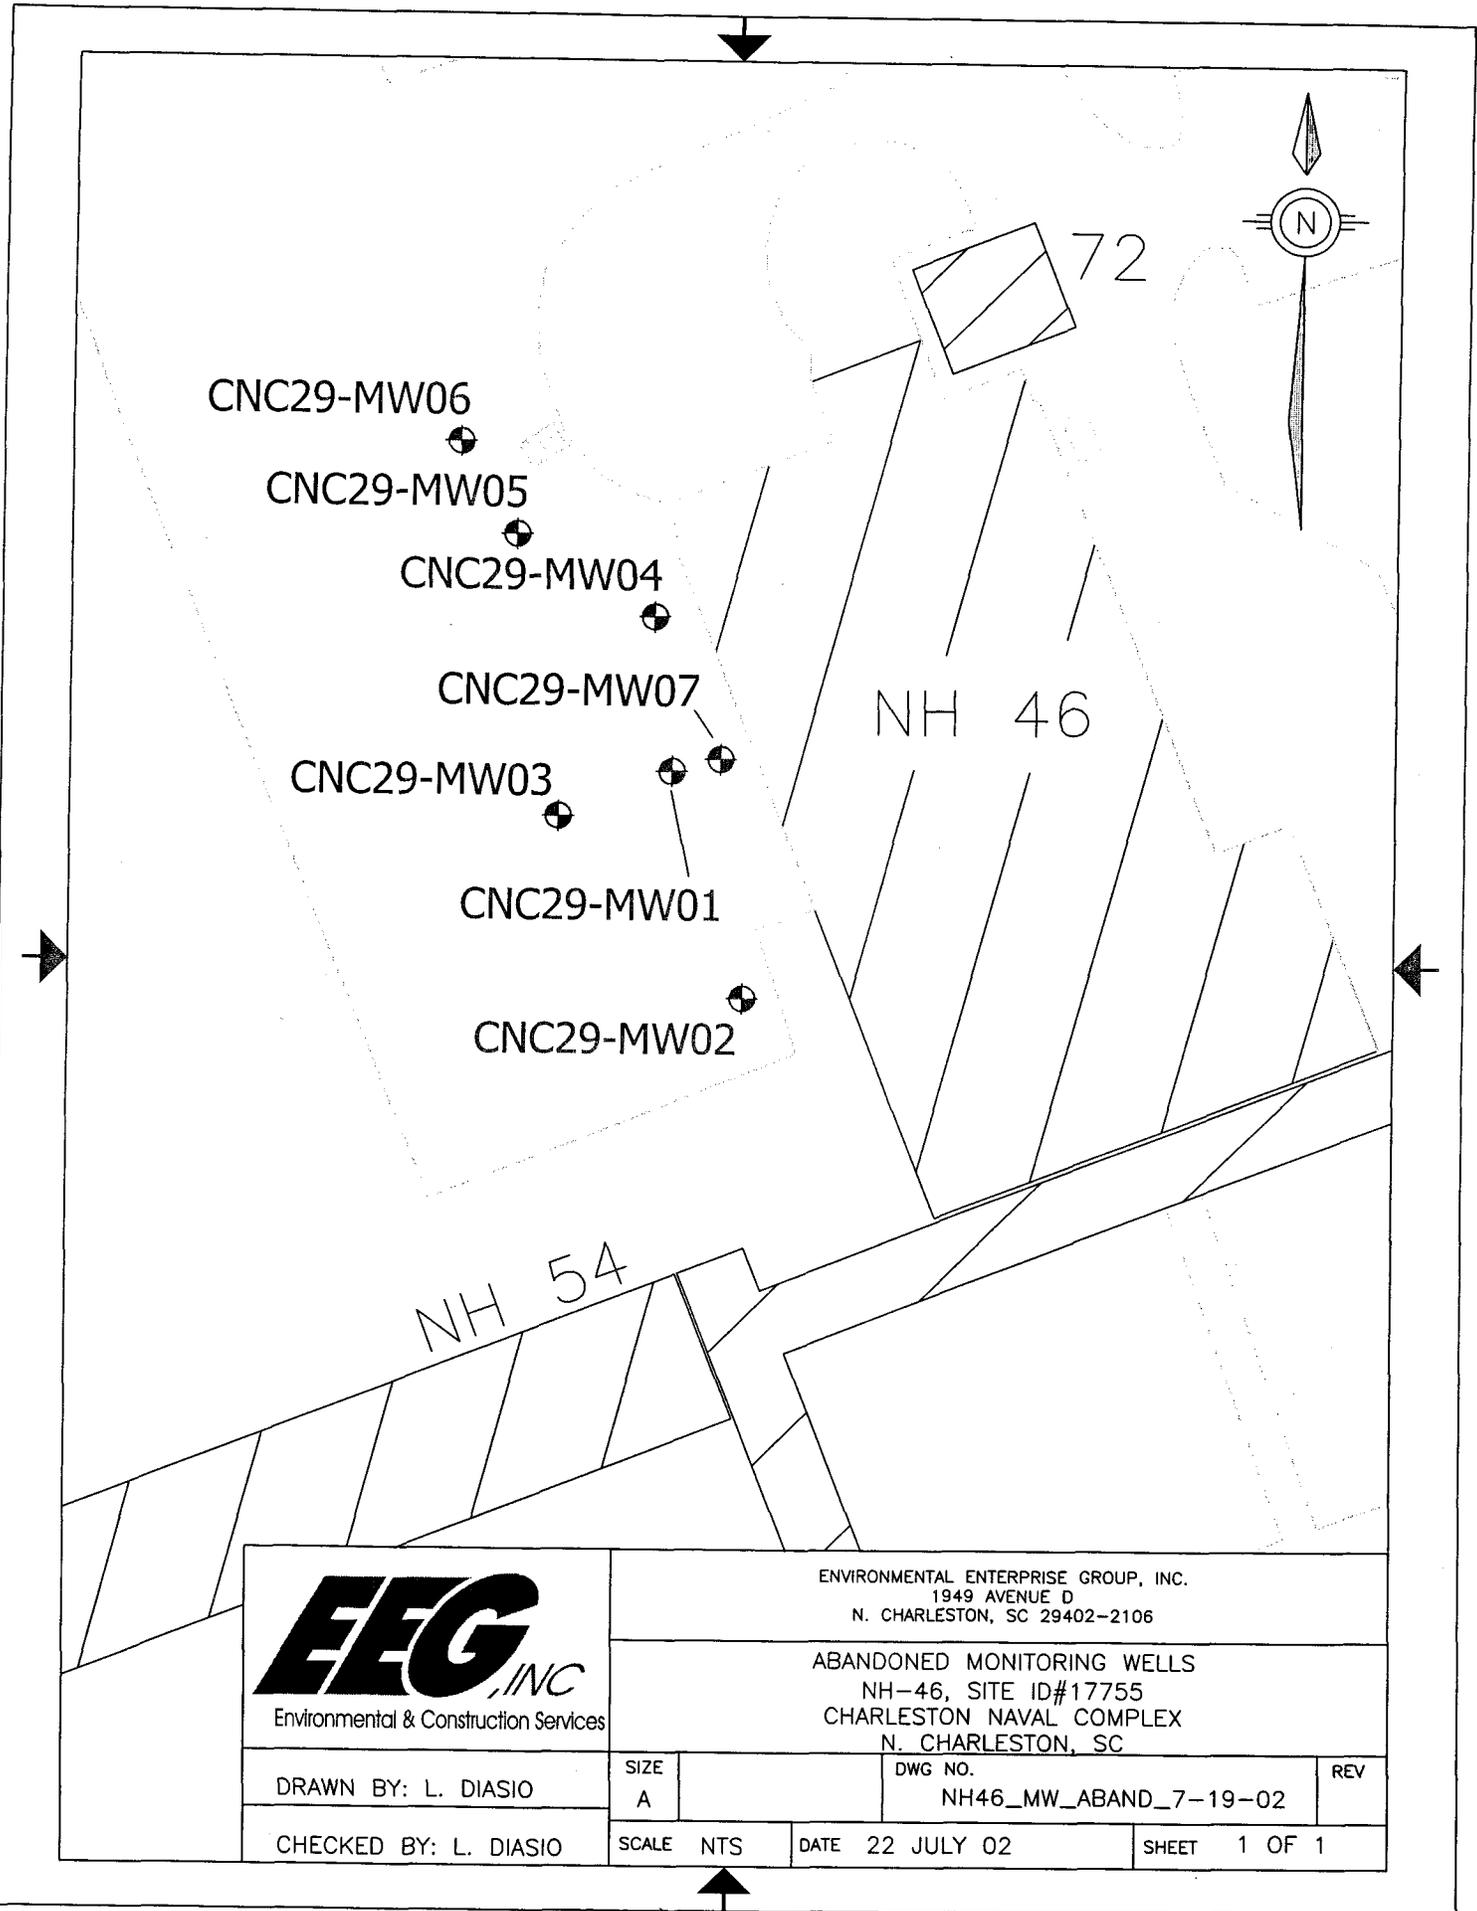

ENVIRONMENTAL ENTERPRISE GROUP, INC.
1949 AVENUE D
N. CHARLESTON, SC 29402-2106

ABANDONED MONITORING WELLS
NH-46, SITE ID#17755
CHARLESTON NAVAL COMPLEX
N. CHARLESTON, SC

DRAWN BY: L. DIASIO

SIZE
A

DWG NO.
NH46_MW_ABAND_7-19-02


REV

CHECKED BY: L. DIASIO

SCALE NTS

DATE 22 JULY 02

SHEET 1 OF 1

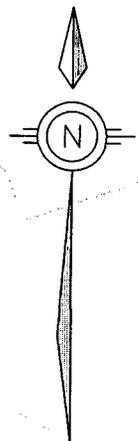

72

CNC29-MW06

CNC29-MW05

CNC29-MW04

CNC29-MW07

CNC29-MW03

CNC29-MW01

CNC29-MW02

NH 46


NH 54



ENVIRONMENTAL ENTERPRISE GROUP, INC.
1949 AVENUE D
N. CHARLESTON, SC 29402-2106

ABANDONED MONITORING WELLS
NH-46, SITE ID#17755
CHARLESTON NAVAL COMPLEX
N. CHARLESTON, SC

DRAWN BY: L. DIASIO	SIZE A	DWG NO. NH46_MW_ABAND_7-19-02	REV
CHECKED BY: L. DIASIO	SCALE NTS	DATE 22 JULY 02	SHEET 1 OF 1

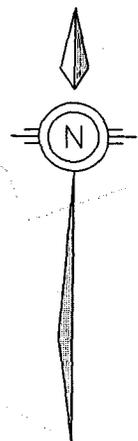

72

CNC29-MW06

CNC29-MW05

CNC29-MW04

CNC29-MW07

CNC29-MW03

CNC29-MW01

CNC29-MW02

NH 46

NH 54



ENVIRONMENTAL ENTERPRISE GROUP, INC.
1949 AVENUE D
N. CHARLESTON, SC 29402-2106

ABANDONED MONITORING WELLS
NH-46, SITE ID#17755
CHARLESTON NAVAL COMPLEX
N. CHARLESTON, SC

DRAWN BY: L. DIASIO	SIZE A	DWG NO. NH46_MW_ABAND_7-19-02	REV
CHECKED BY: L. DIASIO	SCALE NTS	DATE 22 JULY 02	SHEET 1 OF 1