

N00213.AR.001406
NAS KEY WEST
5090.3a

LETTER REGARDING EXPECTED SOIL BORING ACTIVITIES TO DELINEATE PLUME
EXTENT NAS KEY WEST FL
8/27/1993
NAS KEY WEST

File copy



DEPARTMENT OF THE NAVY

NAVAL AIR STATION
KEY WEST, FLORIDA 33040-5000


5090
Ser 1883DL/1586
27 Aug 93

Mr. Philip Edwards
Florida Department of
Environmental Protection
2295 Victoria Ave., Suite 364
Fort Myers, Florida 33901-2896

Dear Mr. Edwards:

A preliminary contamination assessment is currently being conducted at Naval Air Station Key West (NASKW) of the Boca Chica Tank Farm. To delineate the plume of contamination, ABB Environmental Services Inc. is field analyzing soil borings obtained with a truck mounted six inch rotary drill. NASKW requests authorization to drill in the transitional wetland area adjacent the tank farm. Nine soil borings are needed outside the fenced tank farm, in locations marked with circled X's on the enclosed map. Soil removed from each of these boring holes will be replaced in the holes, and any ruts from truck tires will be raked smooth.

Please contact either Diane Lancaster at (305) 293-2911 or William Hunt at (305) 293-2030 for further questions.

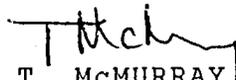

T. McMURRAY
CDR, CEC, USN
Public Works Officer
By direction of
the Commanding Officer

Encl:

(1) Map of Soil Boring Locations at
Boca Chica Tank Farm

Copy to:

D. Hinkle, FDEP, Marathon

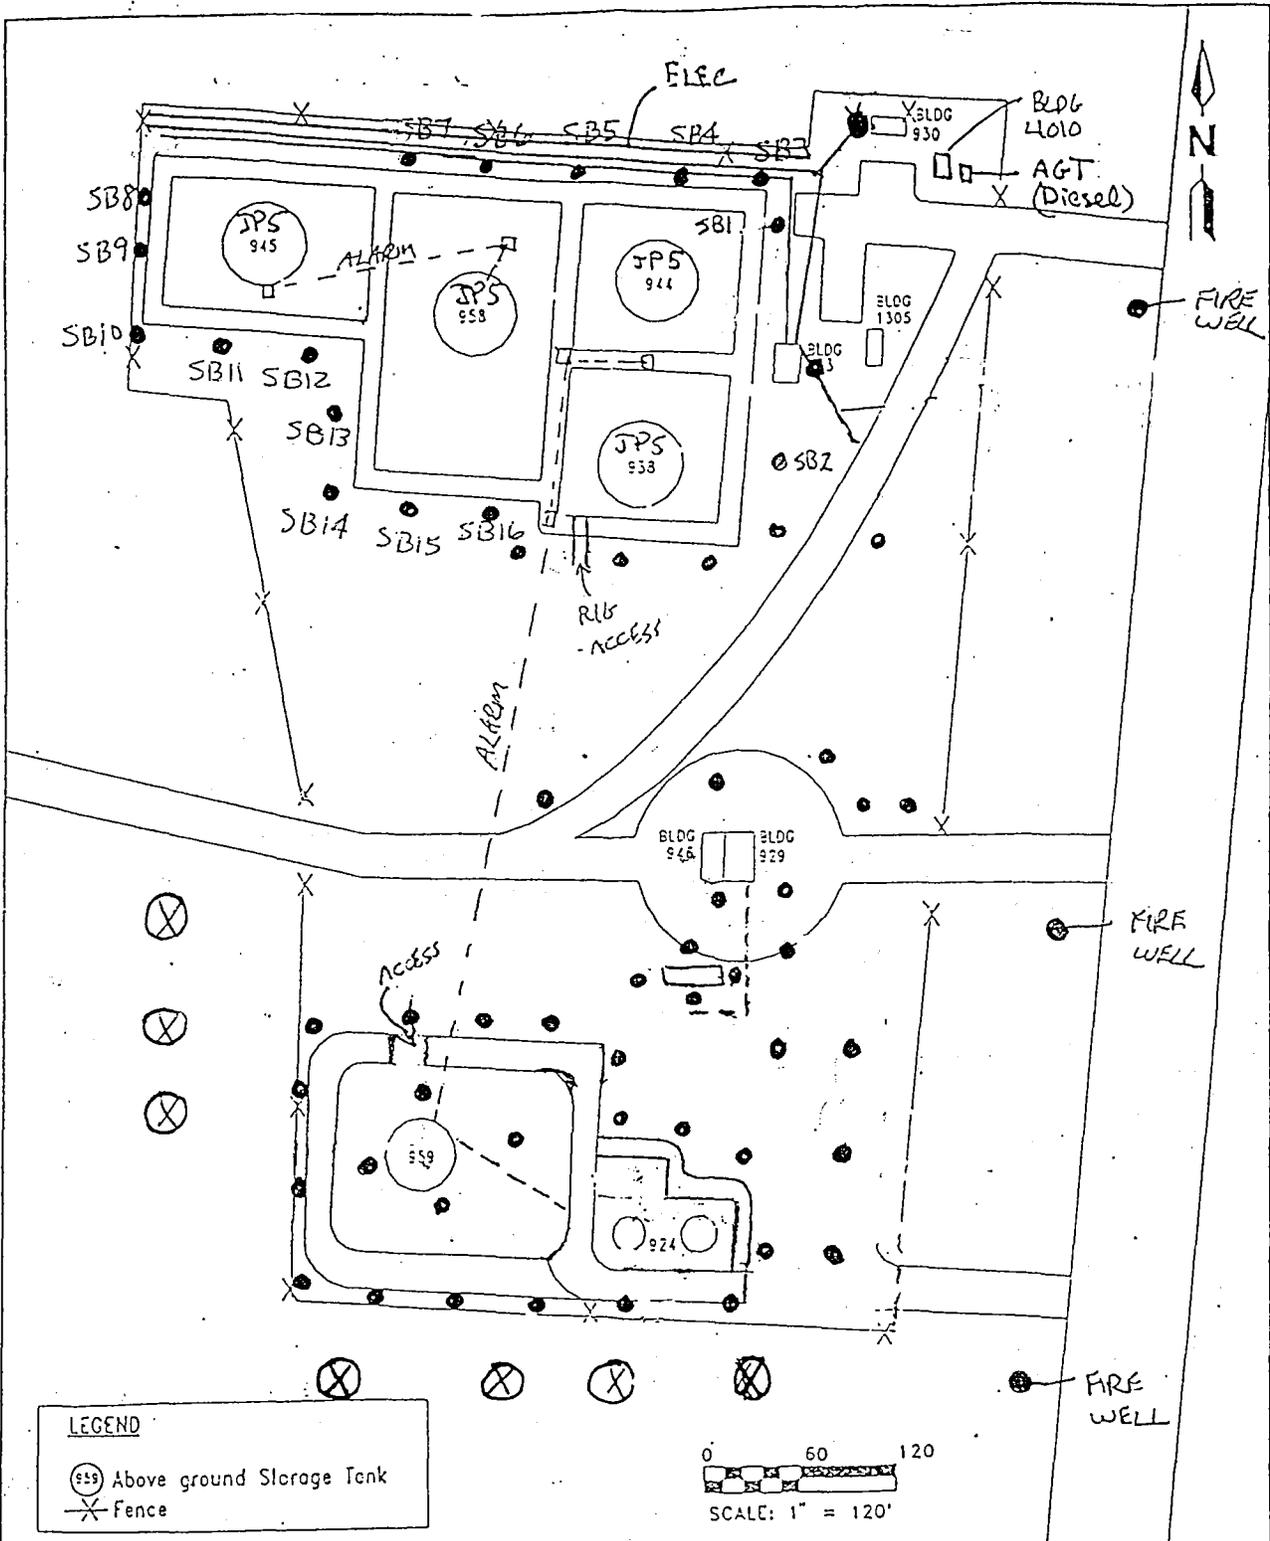

LEGEND

- ⊙ Above ground Storage Tank
- ⊗ Fence

0 60 120
SCALE: 1" = 120'

FIGURE 2-1
SITE MAP

● CLEARED BORING LOCATIONS
⊗ PROPOSED SOIL BORING SITES OUTSIDE FENCELINE



CONTAMINATION ASSESSMENT
PLAN
TANK FARM
BOCA CHICA FIELD
NAS KEY WEST
KEY WEST, FLORIDA



DEPARTMENT OF THE NAVY

NAVAL AIR STATION
KEY WEST, FLORIDA 33040-5000

File copy

5090
Ser 1883DL/1586
27 Aug 93

Mr. Philip Edwards
Florida Department of
Environmental Protection
2295 Victoria Ave., Suite 364
Fort Myers, Florida 33901-2896

Dear Mr. Edwards:

A preliminary contamination assessment is currently being conducted at Naval Air Station Key West (NASKW) of the Boca Chica Tank Farm. To delineate the plume of contamination, ABB Environmental Services Inc. is field analyzing soil borings obtained with a truck mounted six inch rotary drill. NASKW requests authorization to drill in the transitional wetland area adjacent the tank farm. Nine soil borings are needed outside the fenced tank farm, in locations marked with circled X's on the enclosed map. Soil removed from each of these boring holes will be replaced in the holes, and any ruts from truck tires will be raked smooth.

Please contact either Diane Lancaster at (305) 293-2911 or William Hunt at (305) 293-2030 for further questions.


T. McMURRAY
CDR, CEC, USN
Public Works Officer
By direction of
the Commanding Officer

Encl:

(1) Map of Soil Boring Locations at
Boca Chica Tank Farm

Copy to:

D. Hinkle, FDEP, Marathon


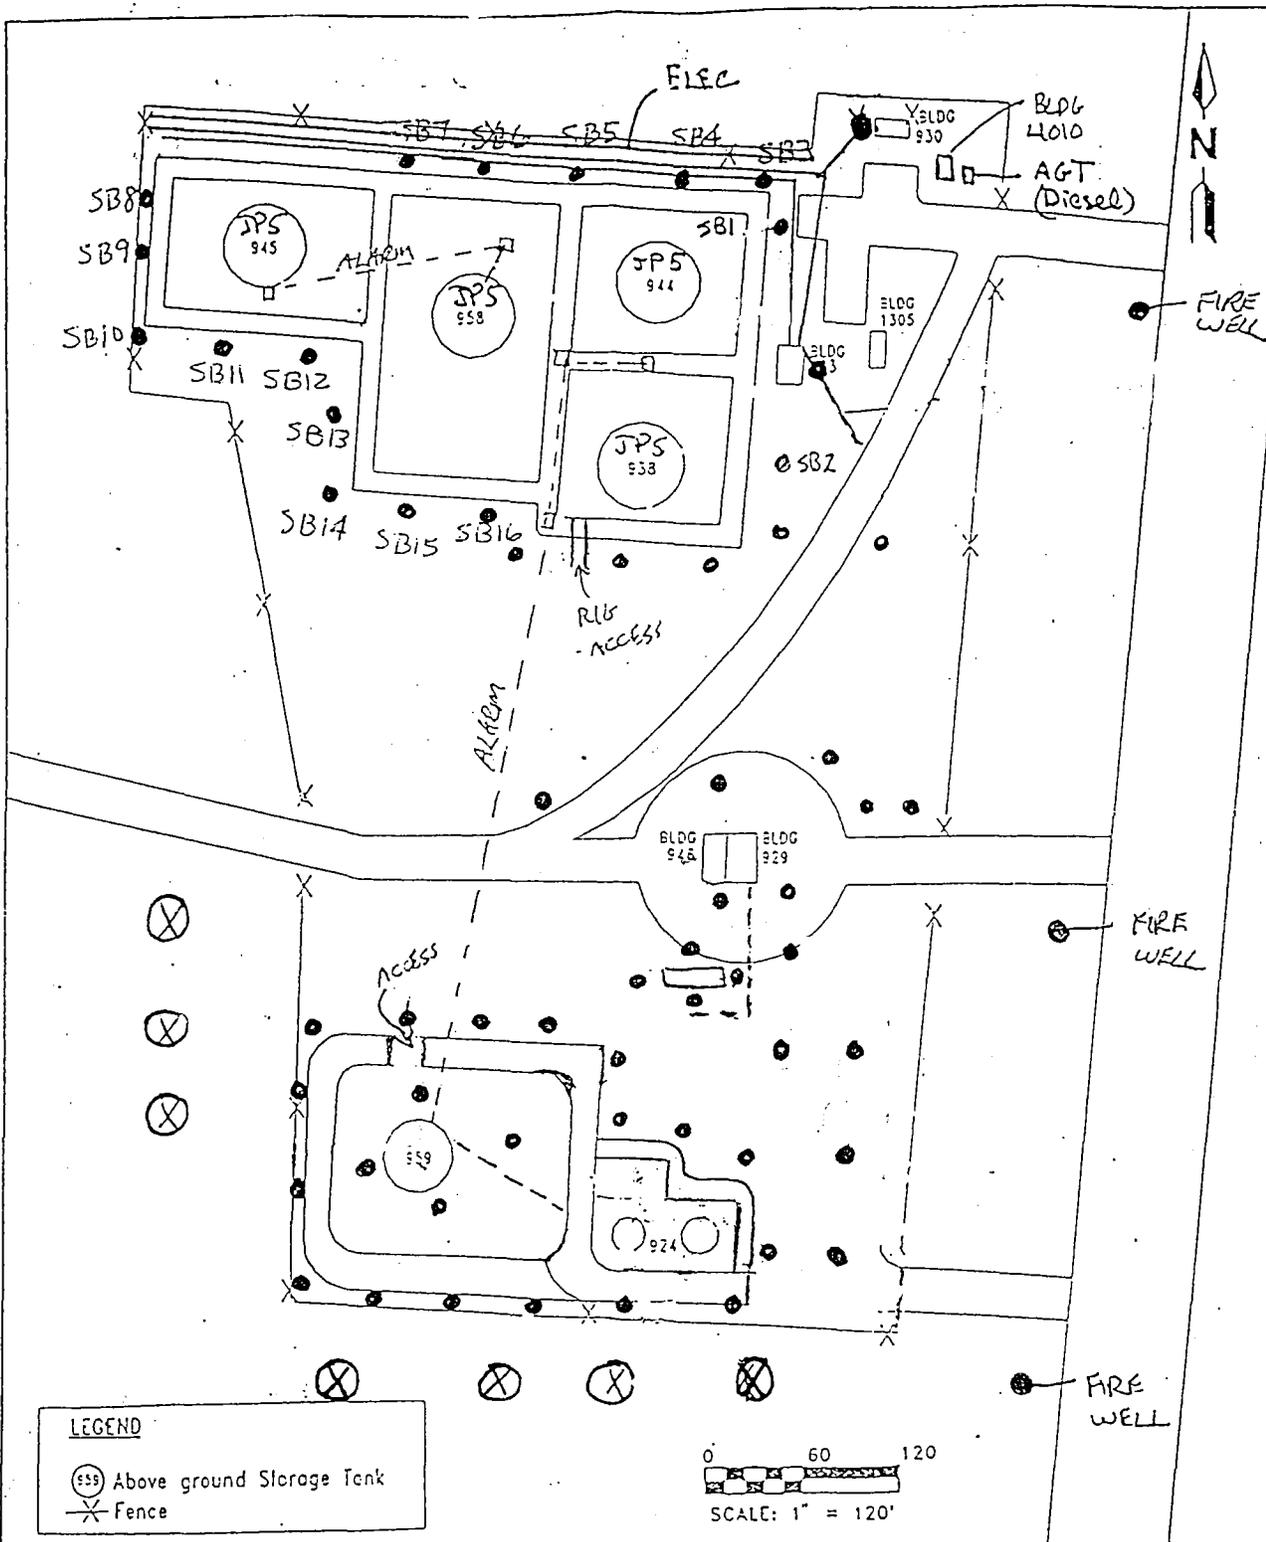


FIGURE 2-1
SITE MAP

- CLEARED BORING LOCATIONS
- ⊗ PROPOSED SOIL BORING SITES OUTSIDE FENCELINE



CONTAMINATION ASSESSMENT
PLAN
TANK FARM
BOCA CHICA FIELD
NAS KEY WEST
KEY WEST, FLORIDA

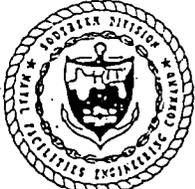

DEPARTMENT OF THE NAVY

NAVAL AIR STATION
KEY WEST, FLORIDA 33040-5000

File copy

5090
Ser 1883DL/1586
27 Aug 93

Mr. Philip Edwards
Florida Department of
Environmental Protection
2295 Victoria Ave., Suite 364
Fort Myers, Florida 33901-2896

Dear Mr. Edwards:

A preliminary contamination assessment is currently being conducted at Naval Air Station Key West (NASKW) of the Boca Chica Tank Farm. To delineate the plume of contamination, ABB Environmental Services Inc. is field analyzing soil borings obtained with a truck mounted six inch rotary drill. NASKW requests authorization to drill in the transitional wetland area adjacent the tank farm. Nine soil borings are needed outside the fenced tank farm, in locations marked with circled X's on the enclosed map. Soil removed from each of these boring holes will be replaced in the holes, and any ruts from truck tires will be raked smooth.

Please contact either Diane Lancaster at (305) 293-2911 or William Hunt at (305) 293-2030 for further questions.

T. McMurray
T. McMURRAY
CDR, CEC, USN
Public Works Officer
By direction of
the Commanding Officer

Encl:
(1) Map of Soil Boring Locations at
Boca Chica Tank Farm

Copy to:
D. Hinkle, FDEP, Marathon

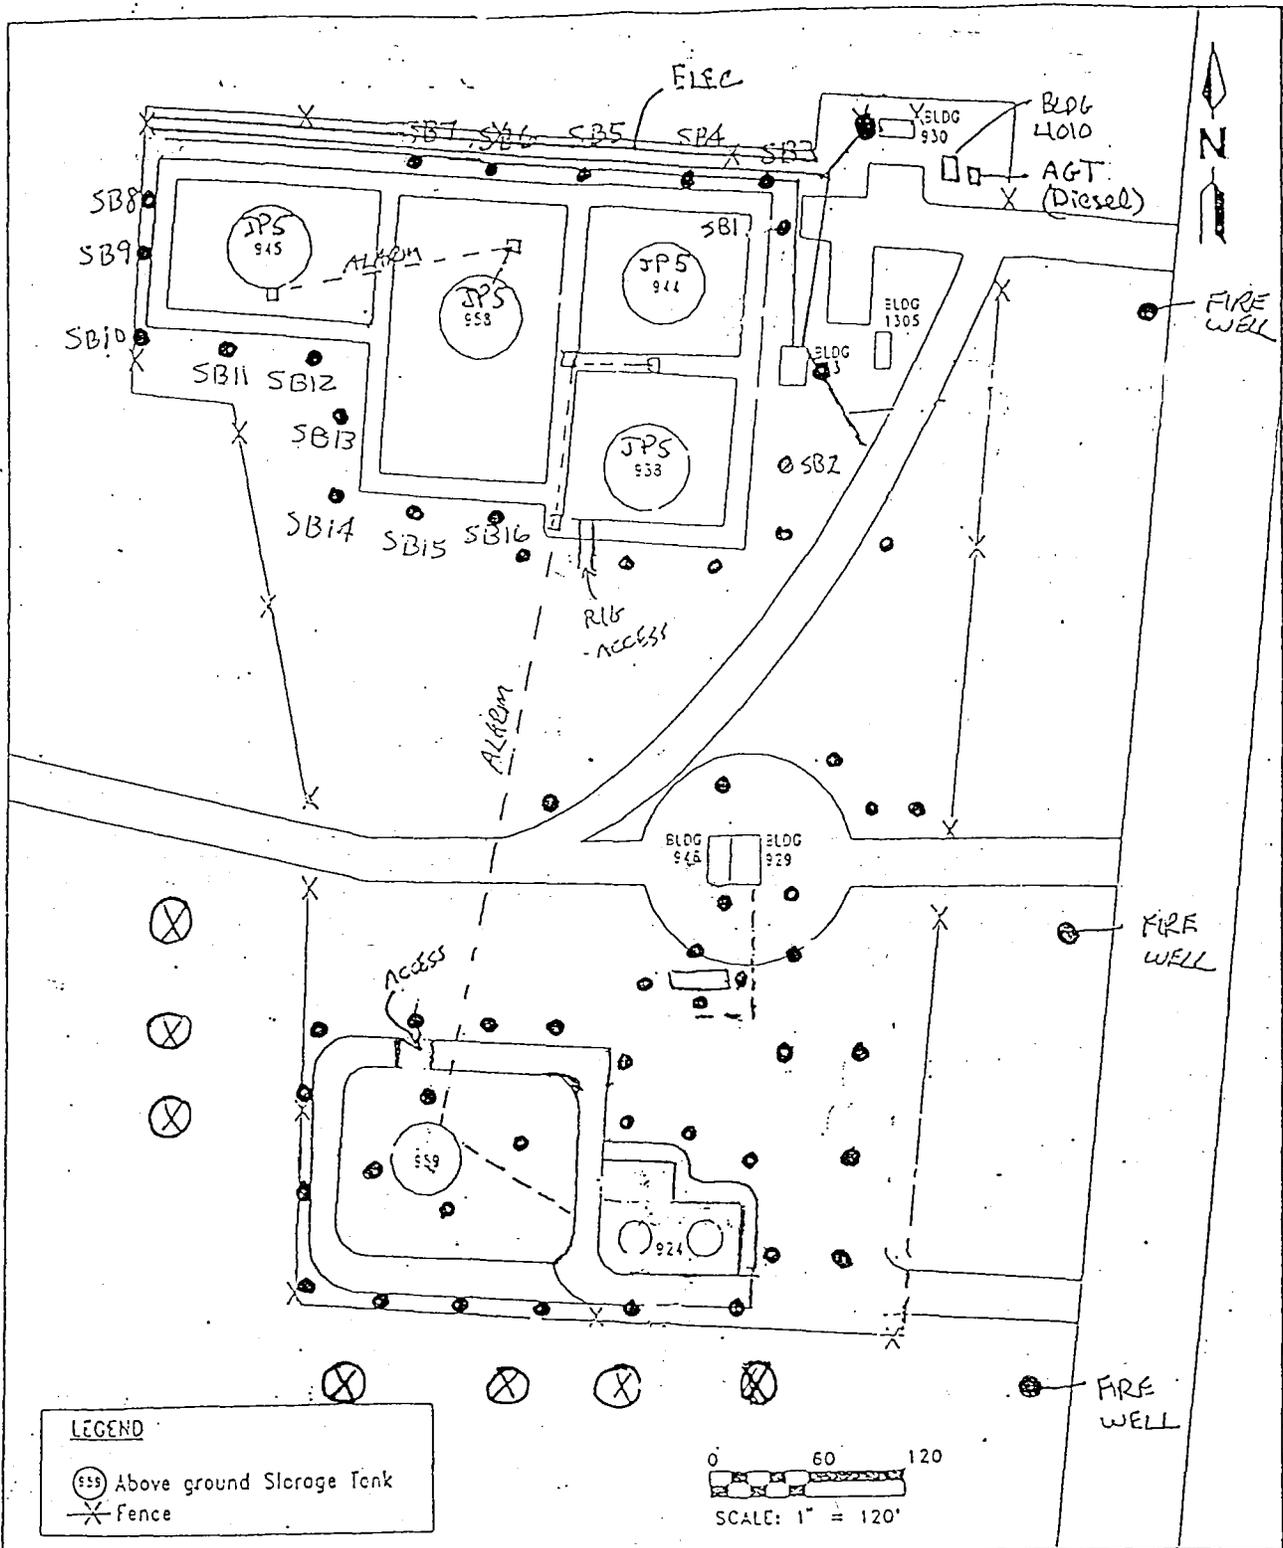


FIGURE 2-1
SITE MAP

- CLEARED BORING LOCATIONS
- ⊗ PROPOSED SOIL BORING SITES OUTSIDE FENCELINE



CONTAMINATION ASSESSMENT
PLAN
TANK FARM
BOCA CHICA FIELD
NAS KEY WEST
KEY WEST, FLORIDA